

THIS DRAWING AND THE INFORMATION CONTAINED ARE THE PROPERTY OF COSELLA-DÖRKEN. THEY ARE NOT TO BE COPIED OR USED IN ANY WAY WITHOUT OUR WRITTEN PERMISSION

# COSELLA DÖRKEN

4655 DELTA WAY BEAMSVILLE, ON. L0R 1B4 CANADA  
TEL# 1-888-433-5824 OR 1-905-563-3255

THIS IS A PROPOSAL DRAWING. DO NOT USE FOR CONSTRUCTION UNTIL APPROVED BY CONTRACTOR OR CONSULTING ENGINEER

TITLE:

## DELTA®-DRAIN 2000 WITH FOUNDATION WALL AND FLOOR SLAB AT FOOTING LEVEL

APP'D BY:

DATE:

DRAWN BY: KRZYSZTOF APRIASZ.


CHKD BY:

DATE: February 17, 2011

SCALE: NTS

FILE NAME: DELTA-DRAIN2000\_1.dwg

Note: gravel not shown for clarity

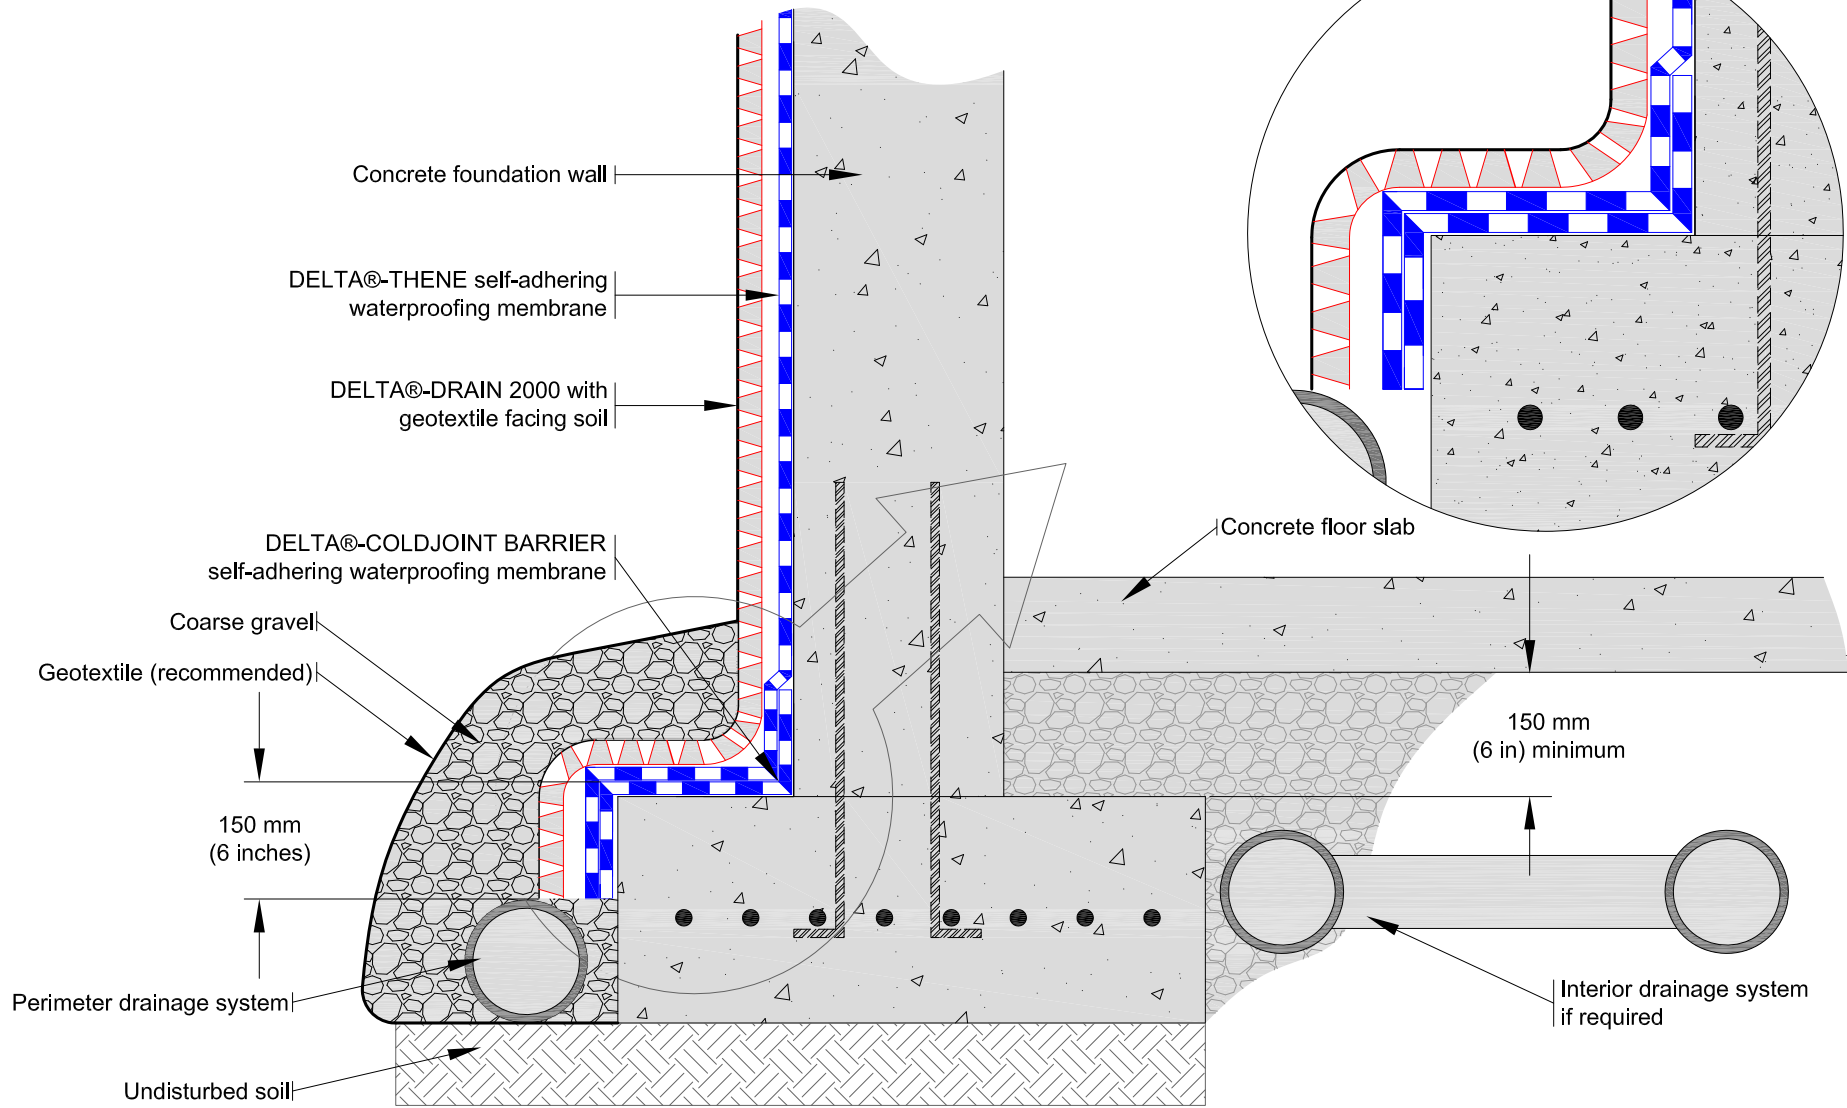

THIS DRAWING AND THE INFORMATION CONTAINED ARE THE PROPERTY OF COSELLA-DÖRKEN. THEY ARE NOT TO BE COPIED OR USED IN ANY WAY WITHOUT OUR WRITTEN PERMISSION

# COSELLA DÖRKEN

4655 DELTA WAY BEAMSVILLE, ON. L0R 1B4 CANADA  
TEL# 1-888-433-5824 OR 1-905-563-3255

THIS IS A PROPOSAL DRAWING. DO NOT USE FOR CONSTRUCTION UNTIL APPROVED BY CONTRACTOR OR CONSULTING ENGINEER

TITLE:

**DELTA®-DRAIN 2000 WITH FOUNDATION WALL AND ELEVATED FLOOR SLAB**

APP'D BY:

DATE:


DRAWN BY: KRZYSZTOF APRIASZ.

CHKD BY:

DATE: February 17, 2011

SCALE: NTS

FILE NAME: DELTA-DRAIN2000\_2.dwg

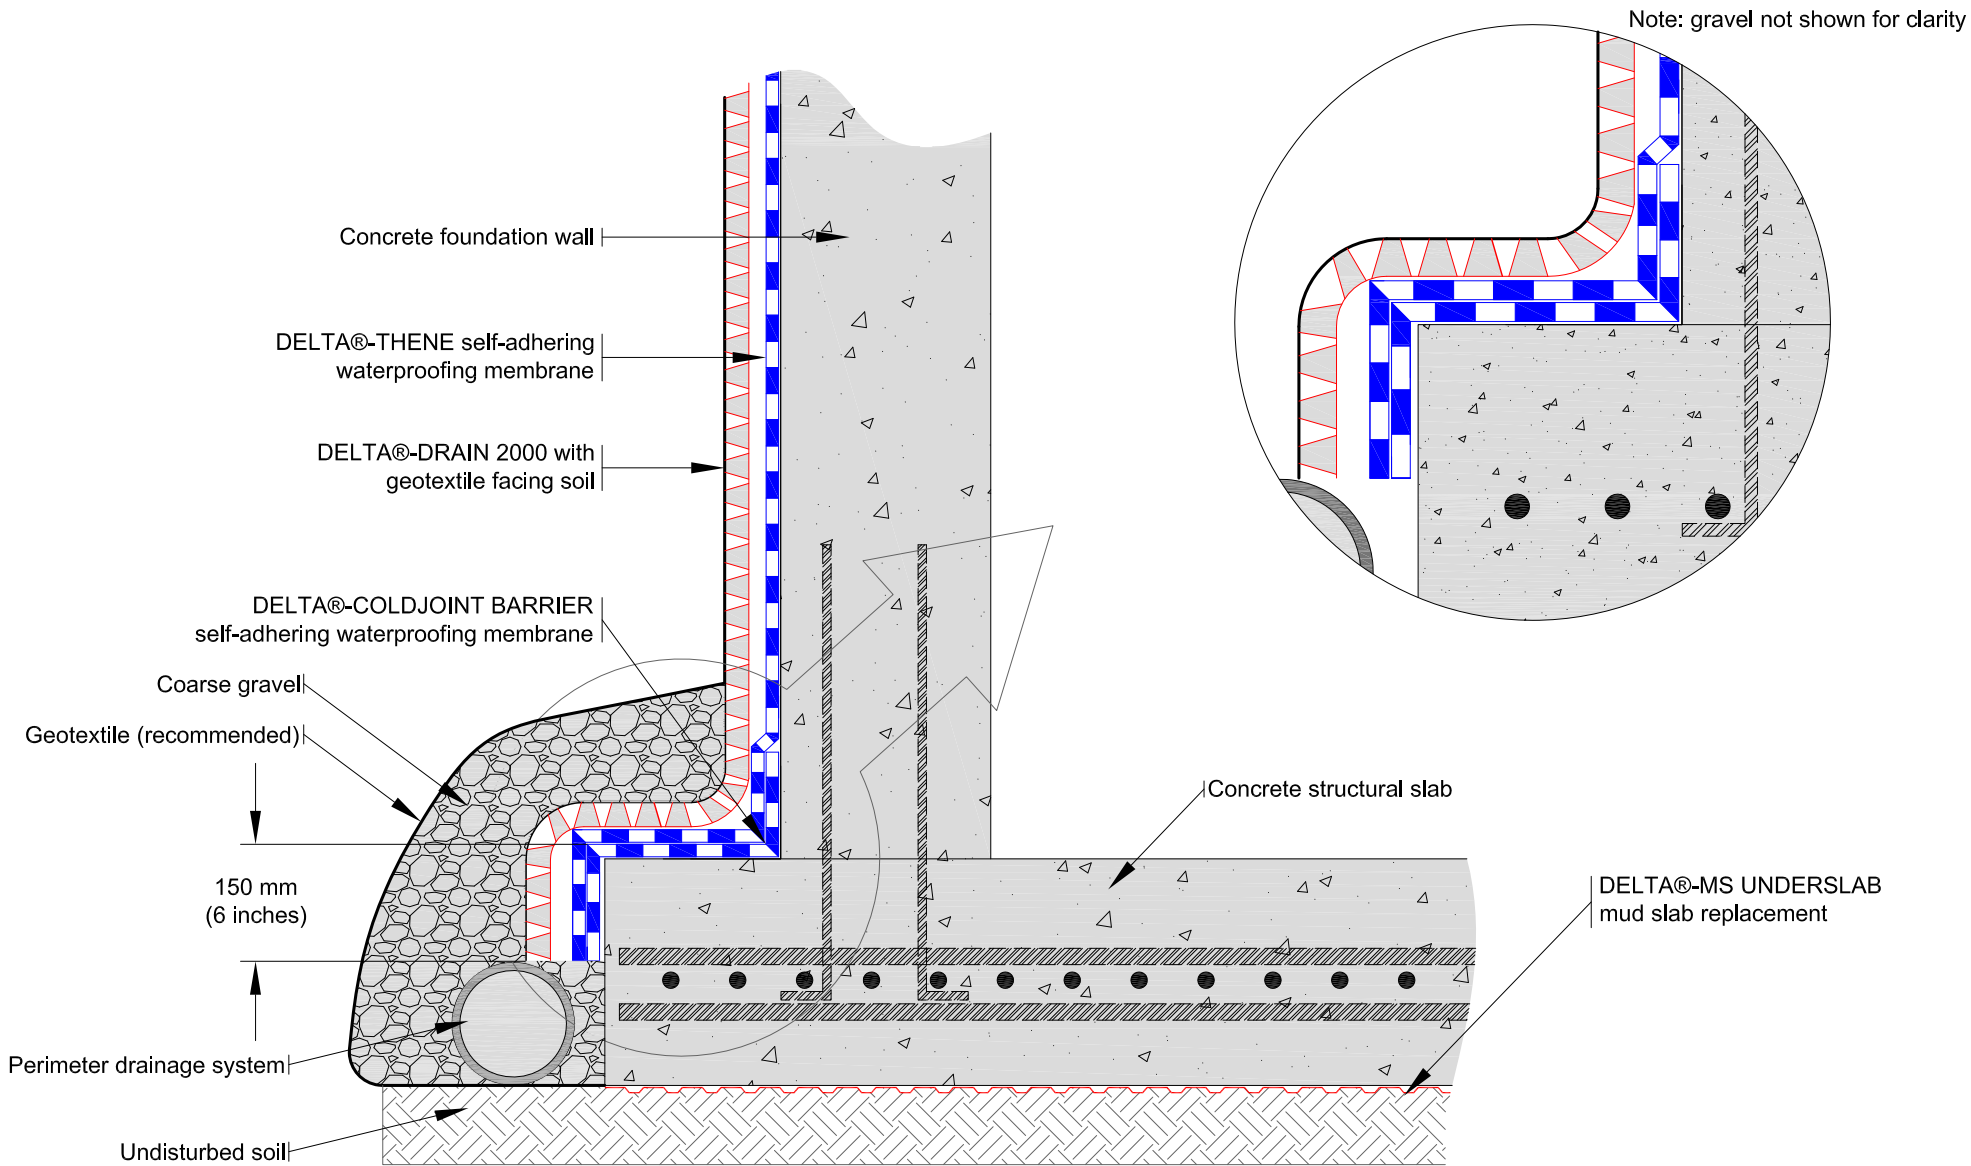

THIS DRAWING AND THE INFORMATION CONTAINED ARE THE PROPERTY OF COSELLA-DÖRKEN. THEY ARE NOT TO BE COPIED OR USED IN ANY WAY WITHOUT OUR WRITTEN PERMISSION

# COSELLA DÖRKEN

4655 DELTA WAY BEAMSVILLE, ON. L0R 1B4 CANADA  
TEL# 1-888-433-5824 OR 1-905-563-3255

THIS IS A PROPOSAL DRAWING. DO NOT USE FOR CONSTRUCTION UNTIL APPROVED BY CONTRACTOR OR CONSULTING ENGINEER

TITLE:

DELTA®-DRAIN 2000 WITH FOUNDATION WALL ON STRUCTURAL SLAB

APP'D BY:

DATE:


DRAWN BY: KRZYSZTOF APRIASZ.

CHKD BY:

DATE: February 17, 2011

SCALE: NTS

FILE NAME: DELTA-DRAIN2000\_3.dwg

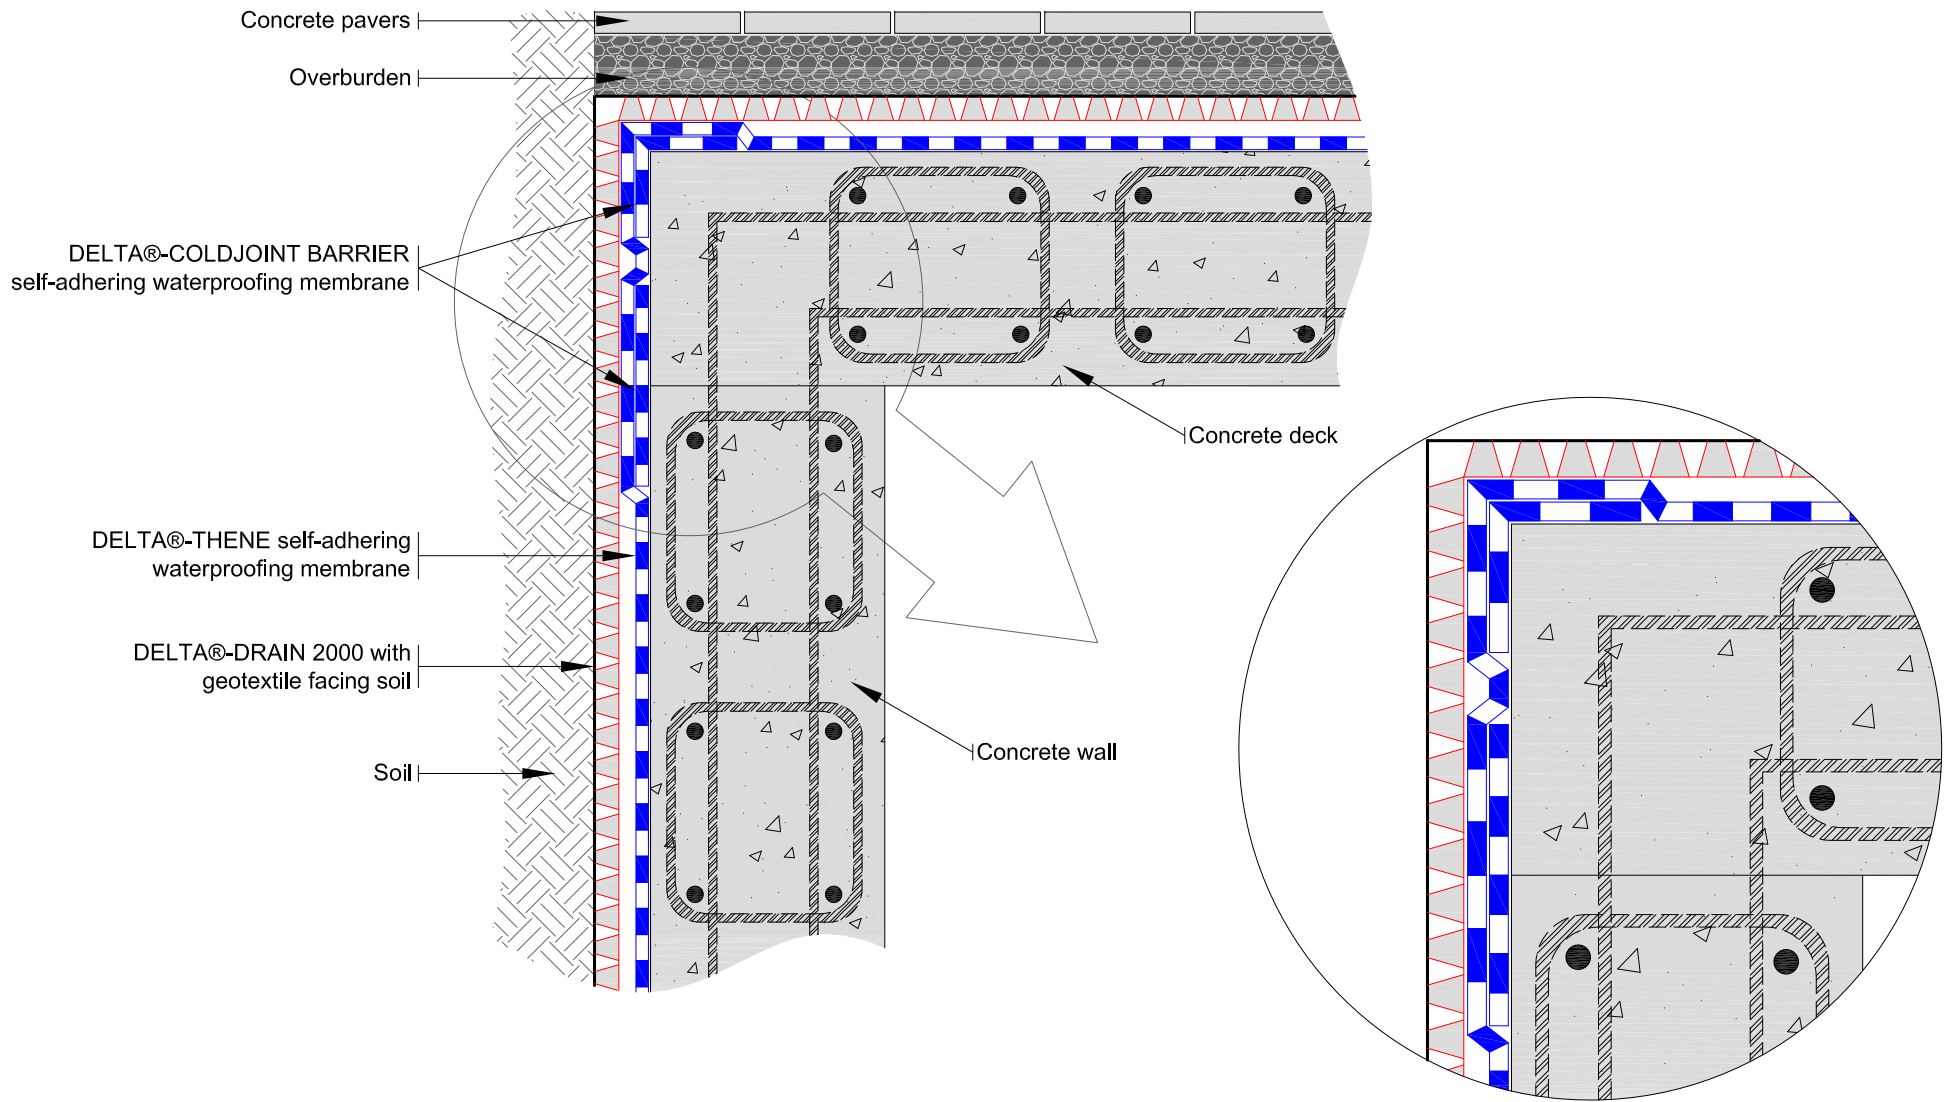

Note: soil and pavers not shown for clarity

THIS DRAWING AND THE INFORMATION CONTAINED ARE THE PROPERTY OF COSELLA-DÖRKEN. THEY ARE NOT TO BE COPIED OR USED IN ANY WAY WITHOUT OUR WRITTEN PERMISSION

# COSELLA DÖRKEN

4655 DELTA WAY BEAMSVILLE, ON. L0R 1B4 CANADA  
TEL# 1-888-433-5824 OR 1-905-563-3255

THIS IS A PROPOSAL DRAWING. DO NOT USE FOR CONSTRUCTION UNTIL APPROVED BY CONTRACTOR OR CONSULTING ENGINEER

TITLE:

DELTA®-DRAIN 2000 WITH PLAZA DECK TO WALL TIE-IN DETAIL

APP'D BY:

DATE:


DRAWN BY: KRZYSZTOF APRIASZ.

CHKD BY:

DATE: February 17, 2011

SCALE: NTS

FILE NAME: DELTA-DRAIN2000\_4.dwg

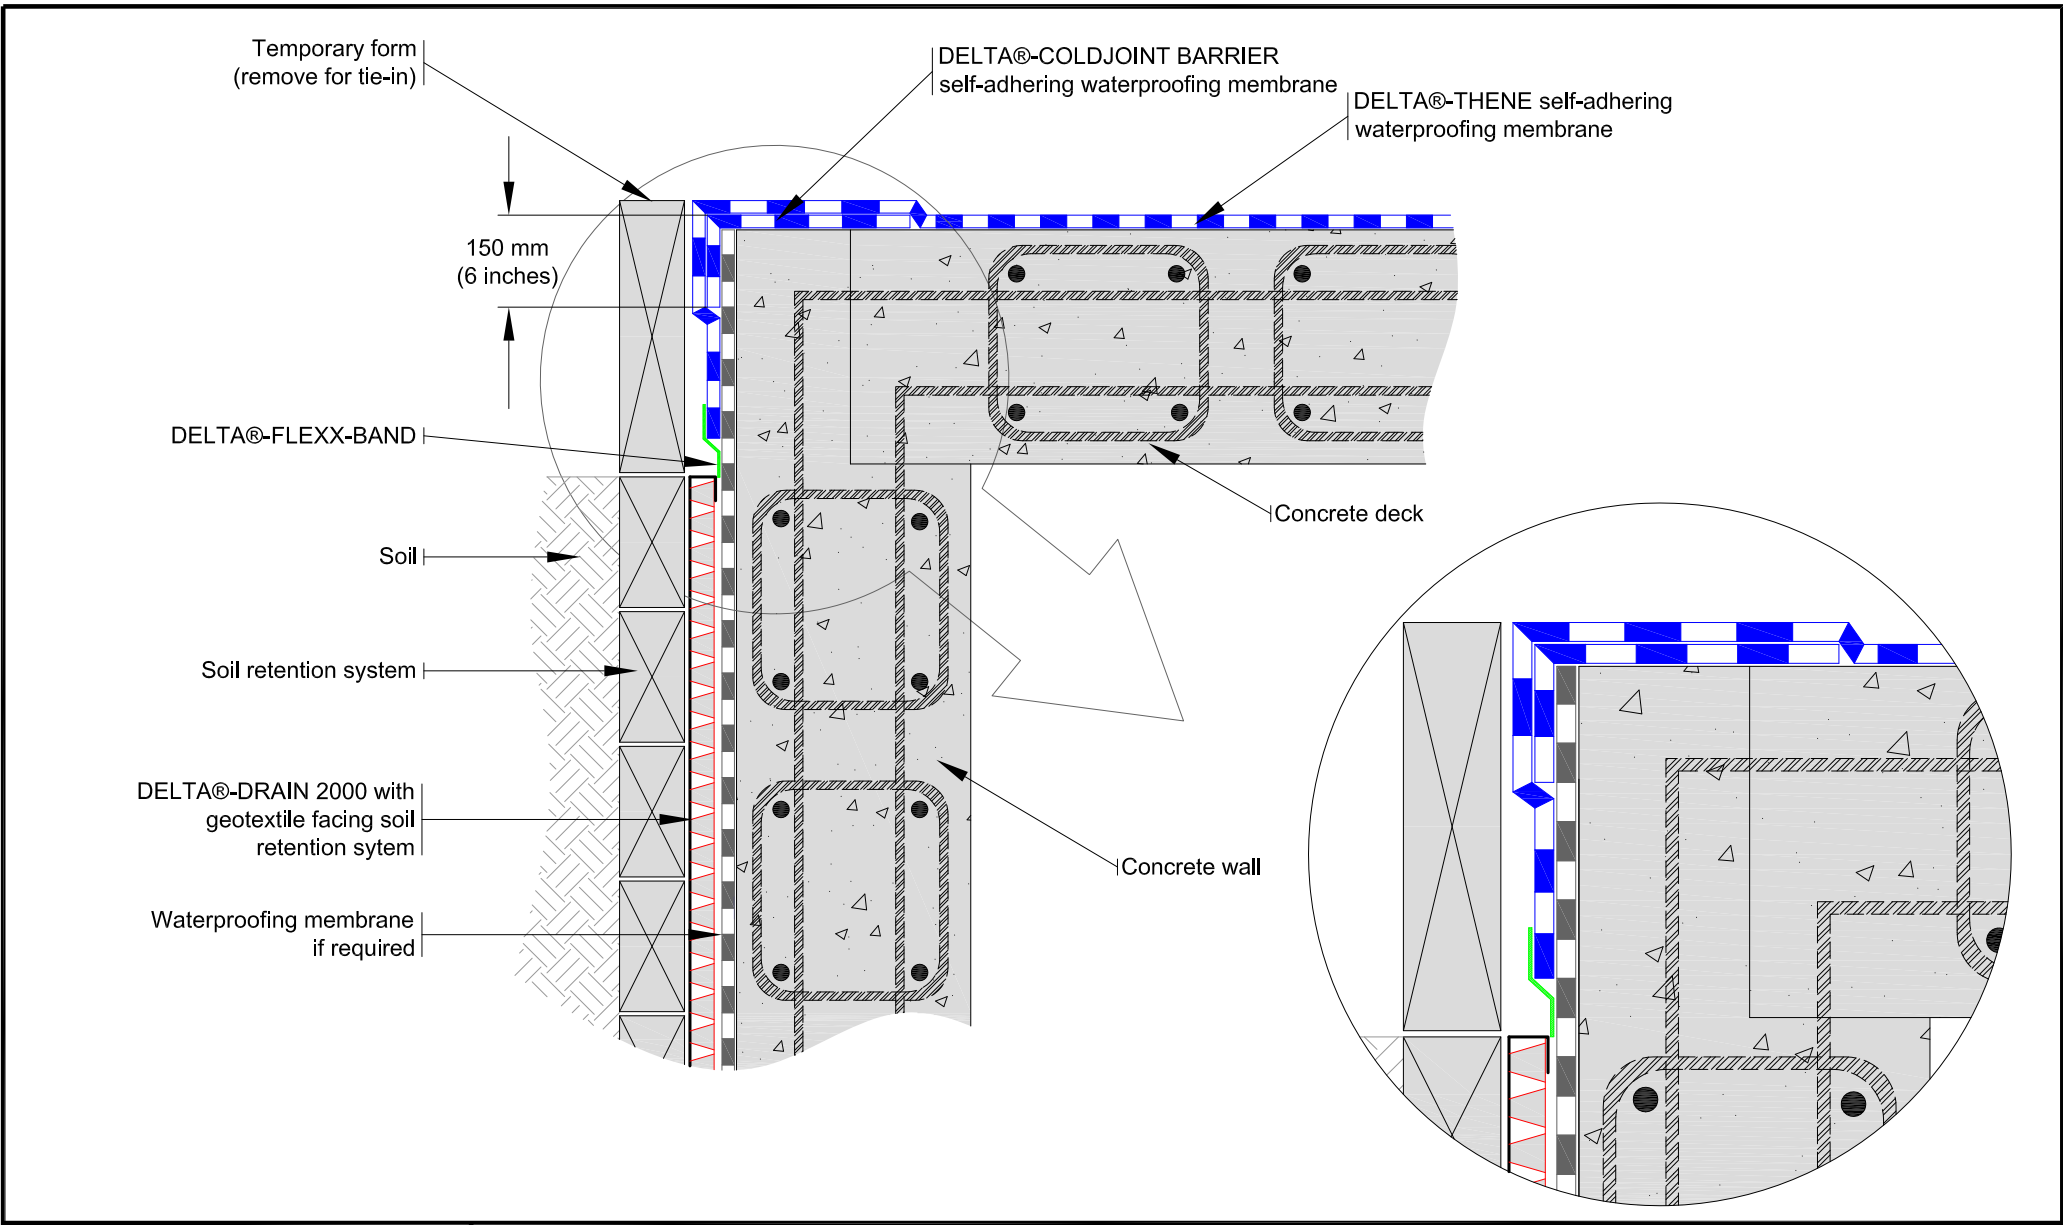

THIS DRAWING AND THE INFORMATION CONTAINED ARE THE PROPERTY OF COSELLA-DÖRKEN. THEY ARE NOT TO BE COPIED OR USED IN ANY WAY WITHOUT OUR WRITTEN PERMISSION

# COSELLA DÖRKEN

4655 DELTA WAY BEAMSVILLE, ON. L0R 1B4 CANADA  
 TEL# 1-888-433-5824 OR 1-905-563-3255

THIS IS A PROPOSAL DRAWING. DO NOT USE FOR CONSTRUCTION UNTIL APPROVED BY CONTRACTOR OR CONSULTING ENGINEER

TITLE: **DELTA®-DRAIN 2000 with PLAZA DECK WATERPROOFING TIE-IN TO VERTICAL BLIND SIDE WATERPROOFING DETAIL**

APP'D BY: \_\_\_\_\_ DATE: \_\_\_\_\_

DRAWN BY: KRZYSZTOF APRIASZ.



CHKD BY: \_\_\_\_\_

DATE: February 17, 2011

SCALE: NTS

FILE NAME: DELTA-DRAIN2000\_5.dwg

Note: For joint where movement is expected (active joints) see expansion joint cover detail

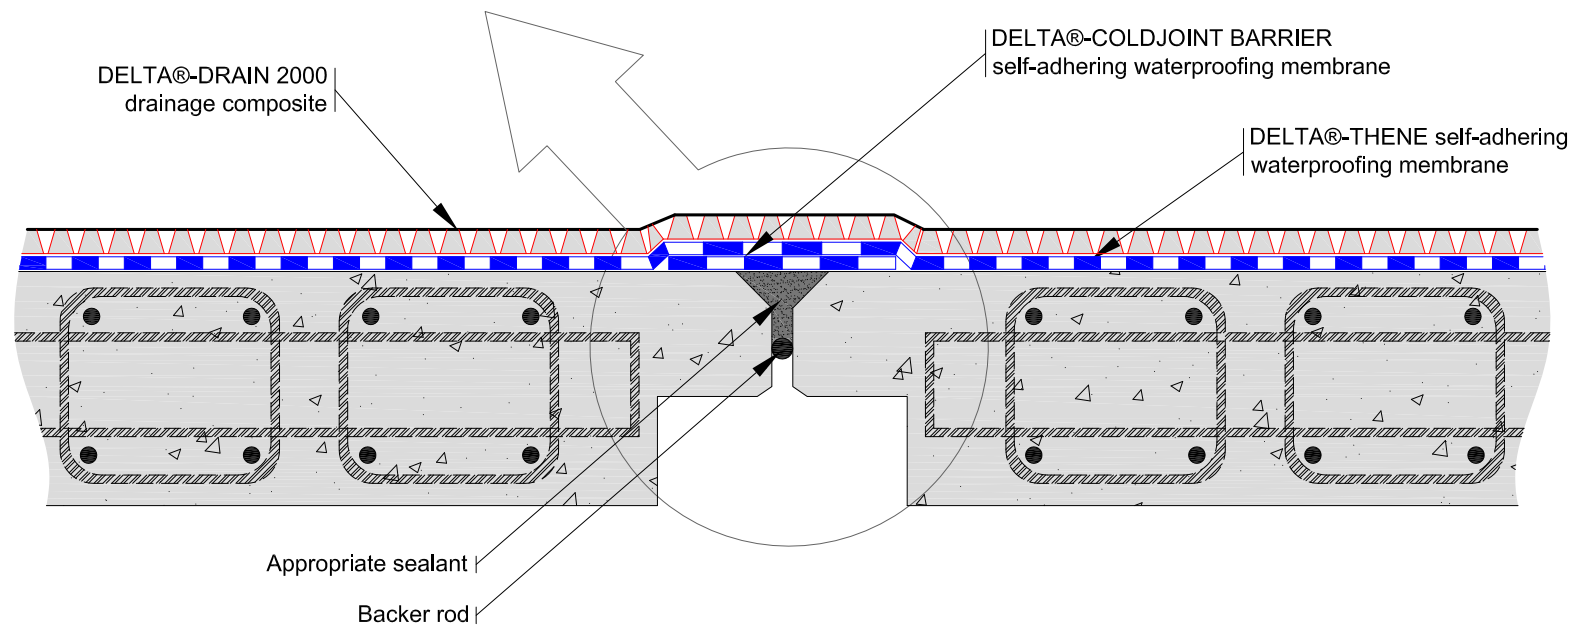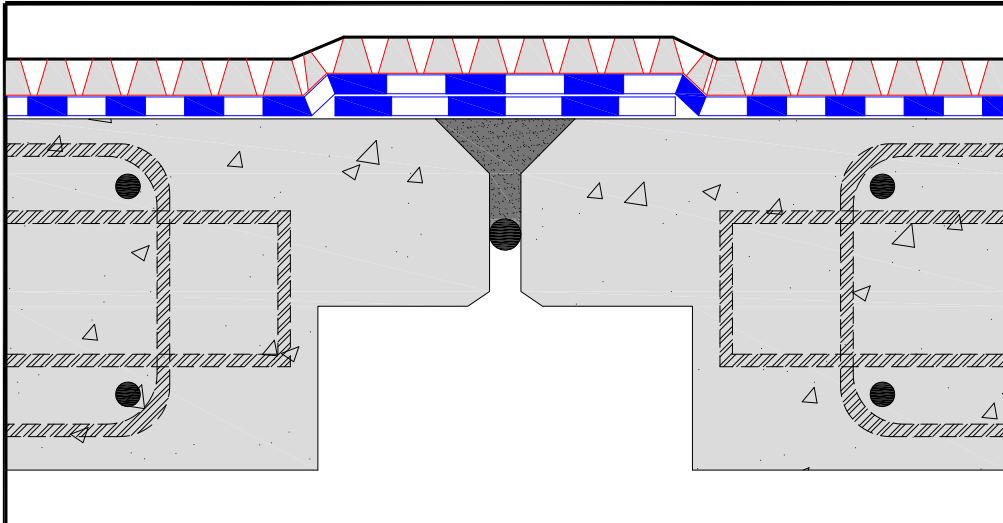

THIS DRAWING AND THE INFORMATION CONTAINED ARE THE PROPERTY OF COSELLA-DÖRKEN. THEY ARE NOT TO BE COPIED OR USED IN ANY WAY WITHOUT OUR WRITTEN PERMISSION

# COSELLA DÖRKEN

4655 DELTA WAY BEAMSVILLE, ON. L0R 1B4 CANADA  
TEL# 1-888-433-5824 OR 1-905-563-3255

THIS IS A PROPOSAL DRAWING. DO NOT USE FOR CONSTRUCTION UNTIL APPROVED BY CONTRACTOR OR CONSULTING ENGINEER

TITLE:

DELTA®-DRAIN 2000 WITH PASSIVE JOINT COVER DETAIL

APP'D BY:

DATE:



DRAWN BY: KRZYSZTOF APRIASZ.

CHKD BY:

DATE: February 17, 2011

SCALE: NTS

FILE NAME: DELTA-DRAIN2000\_6.dwg

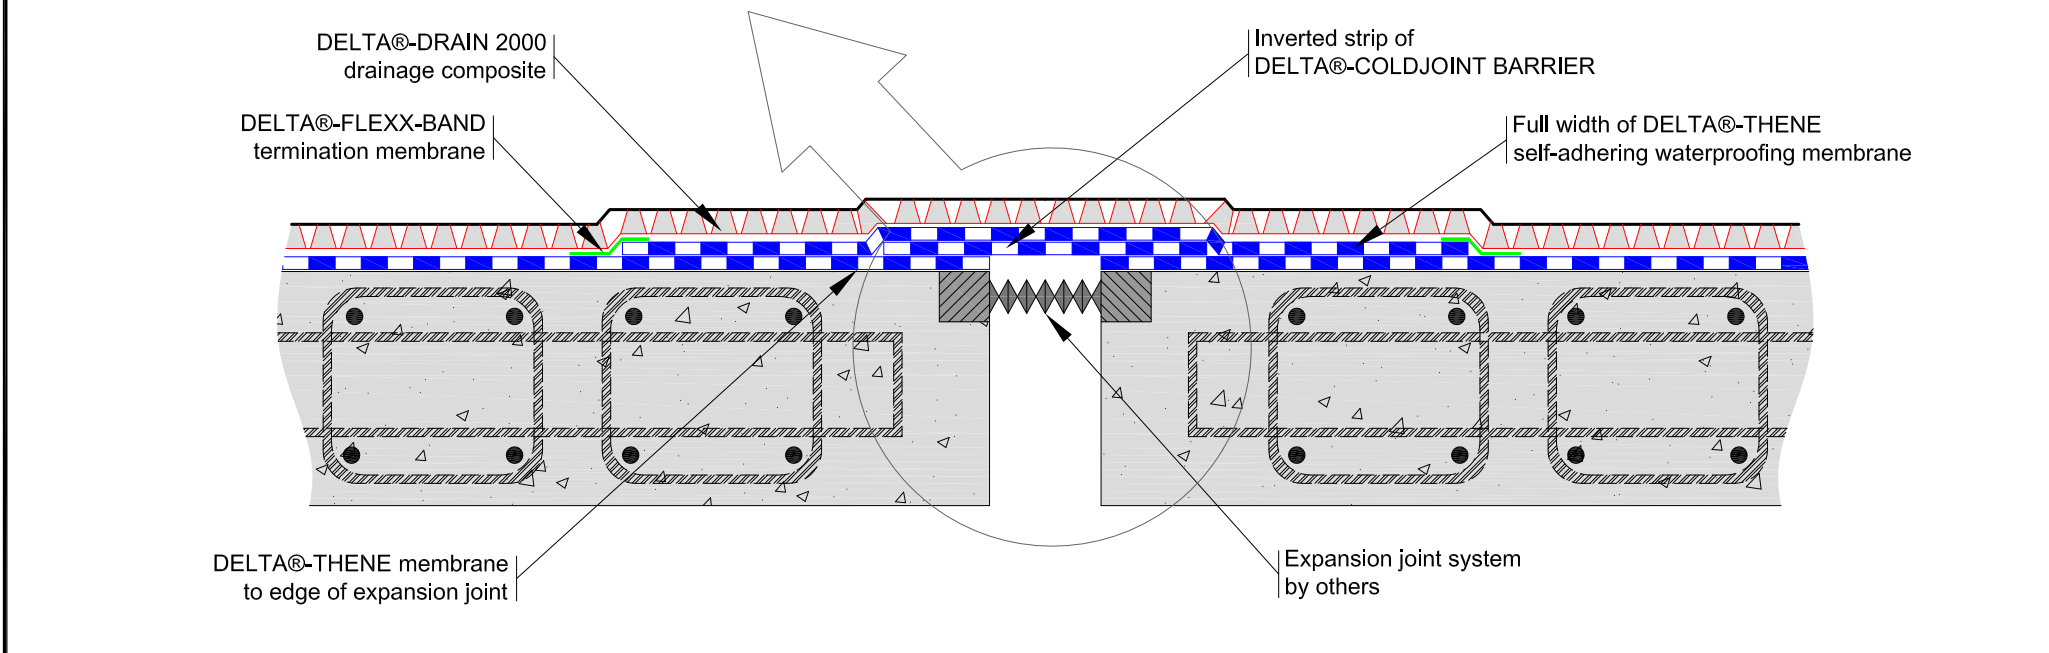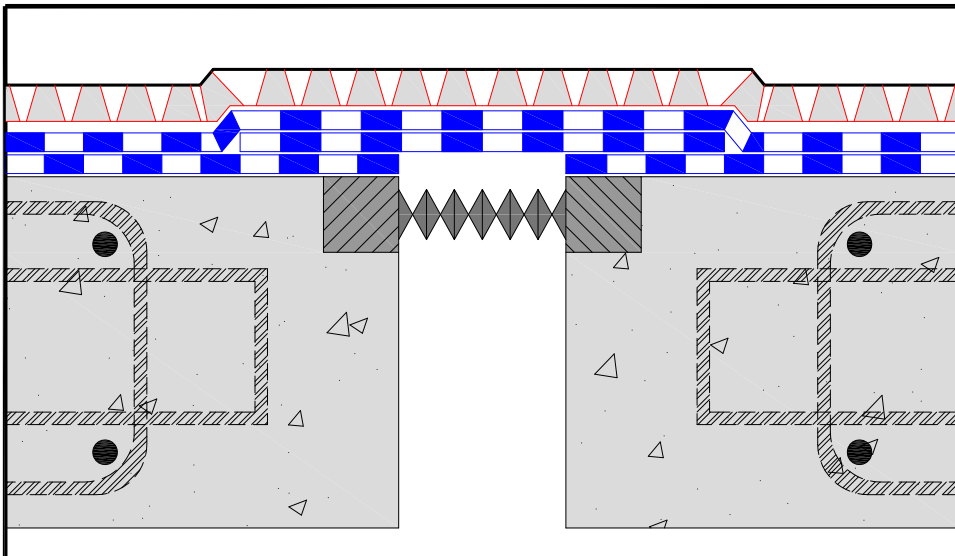

THIS DRAWING AND THE INFORMATION CONTAINED ARE THE PROPERTY OF COSELLA-DÖRKEN. THEY ARE NOT TO BE COPIED OR USED IN ANY WAY WITHOUT OUR WRITTEN PERMISSION

# COSELLA DÖRKEN

4655 DELTA WAY BEAMSVILLE, ON. L0R 1B4 CANADA  
TEL# 1-888-433-5824 OR 1-905-563-3255

THIS IS A PROPOSAL DRAWING. DO NOT USE FOR CONSTRUCTION UNTIL APPROVED BY CONTRACTOR OR CONSULTING ENGINEER

TITLE: **DELTA@-DRAIN 2000 WITH EXPANSION JOINT COVER**  
**DECK DETAIL WITH MOVEMENT LESS THAN 13 mm (1/2 INCHES)**

APP'D BY: \_\_\_\_\_ DATE: \_\_\_\_\_



DRAWN BY: KRZYSZTOF APRIASZ.

CHKD BY: \_\_\_\_\_

DATE: February 17, 2011

SCALE: NTS

FILE NAME: DELTA-DRAIN2000\_7.dwg

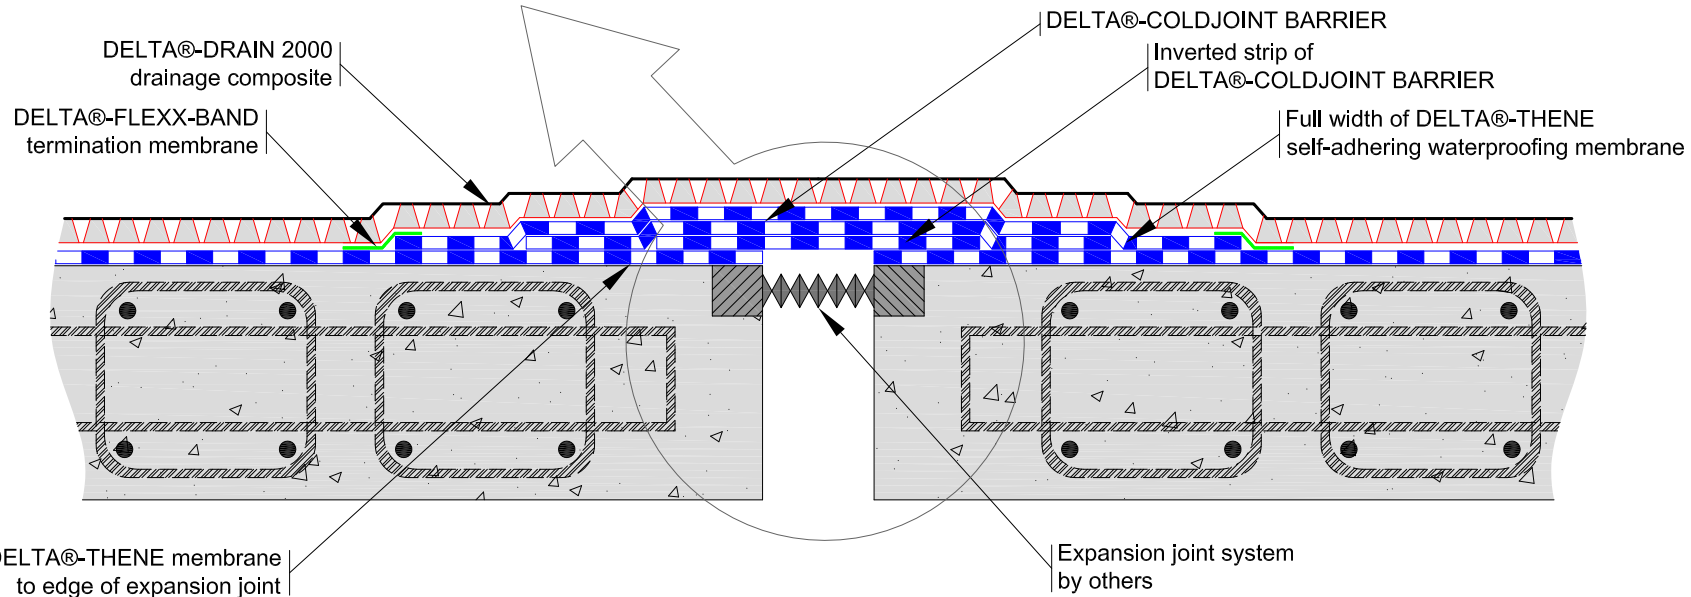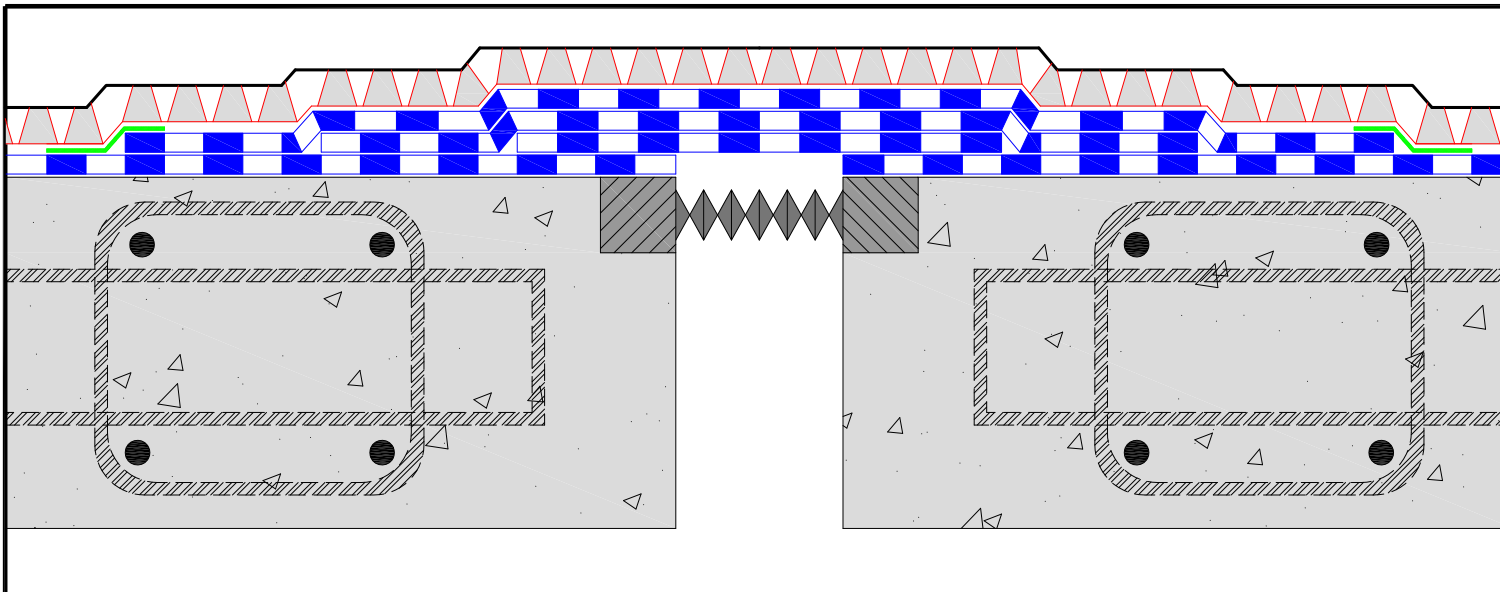

THIS DRAWING AND THE INFORMATION CONTAINED ARE THE PROPERTY OF COSELLA-DÖRKEN. THEY ARE NOT TO BE COPIED OR USED IN ANY WAY WITHOUT OUR WRITTEN PERMISSION

# COSELLA DÖRKEN

4655 DELTA WAY BEAMSVILLE, ON. L0R 1B4 CANADA  
TEL# 1-888-433-5824 OR 1-905-563-3255

THIS IS A PROPOSAL DRAWING. DO NOT USE FOR CONSTRUCTION UNTIL APPROVED BY CONTRACTOR OR CONSULTING ENGINEER

TITLE: **DELTA®-DRAIN 2000 WITH EXPANSION JOINT COVER**  
**DECK DETAIL WITH MOVEMENT MORE THAN 13 mm (1/2 INCHES)**

APP'D BY: \_\_\_\_\_ DATE: \_\_\_\_\_

DRAWN BY: KRZYSZTOF APRIASZ.


CHKD BY: \_\_\_\_\_

DATE: February 17, 2011

SCALE: NTS

FILE NAME: DELTA-DRAIN2000\_8.dwg



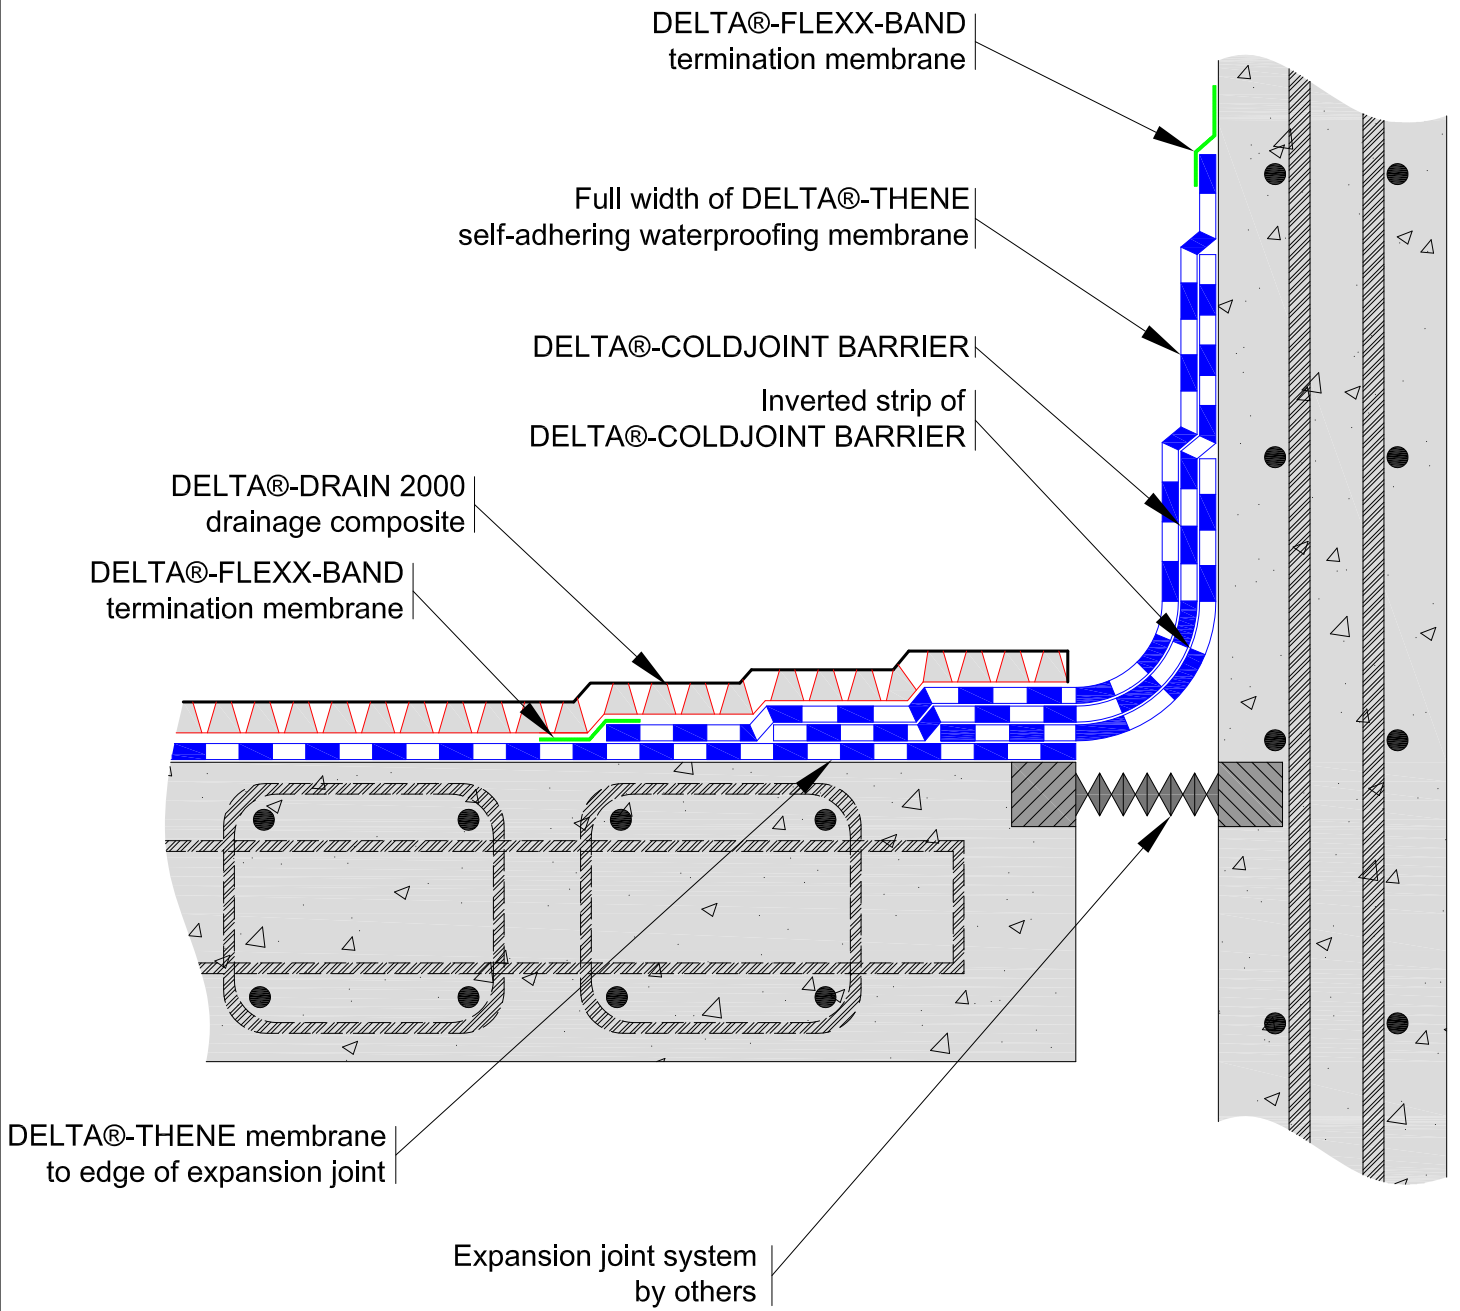

THIS DRAWING AND THE INFORMATION CONTAINED ARE THE PROPERTY OF COSELLA-DÖRKEN. THEY ARE NOT TO BE COPIED OR MISUSED IN ANY WAY WITHOUT OUR WRITTEN PERMISSION

**COSELLA DÖRKEN**

4655 DELTA WAY BEAMSVILLE, ON. L0R 1B4 CANADA  
TEL# 1-888-433-5824 OR 1-905-563-3255

THIS IS A PROPOSAL DRAWING. DO NOT USE FOR CONSTRUCTION UNTIL APPROVED BY CONTRACTOR OR CONSULTING ENGINEER

TITLE:

**DELTA®-DRAIN 2000 EXPANSION JOINT COVER  
DECK TO WALL JUNCTION DETAIL**

APP'D BY:


DATE:

DRAWN BY: KRZYSZTOF APRIASZ.

DATE: February 18, 2011

SCALE: NTS

FILE NAME: DD2000\_9.dwg

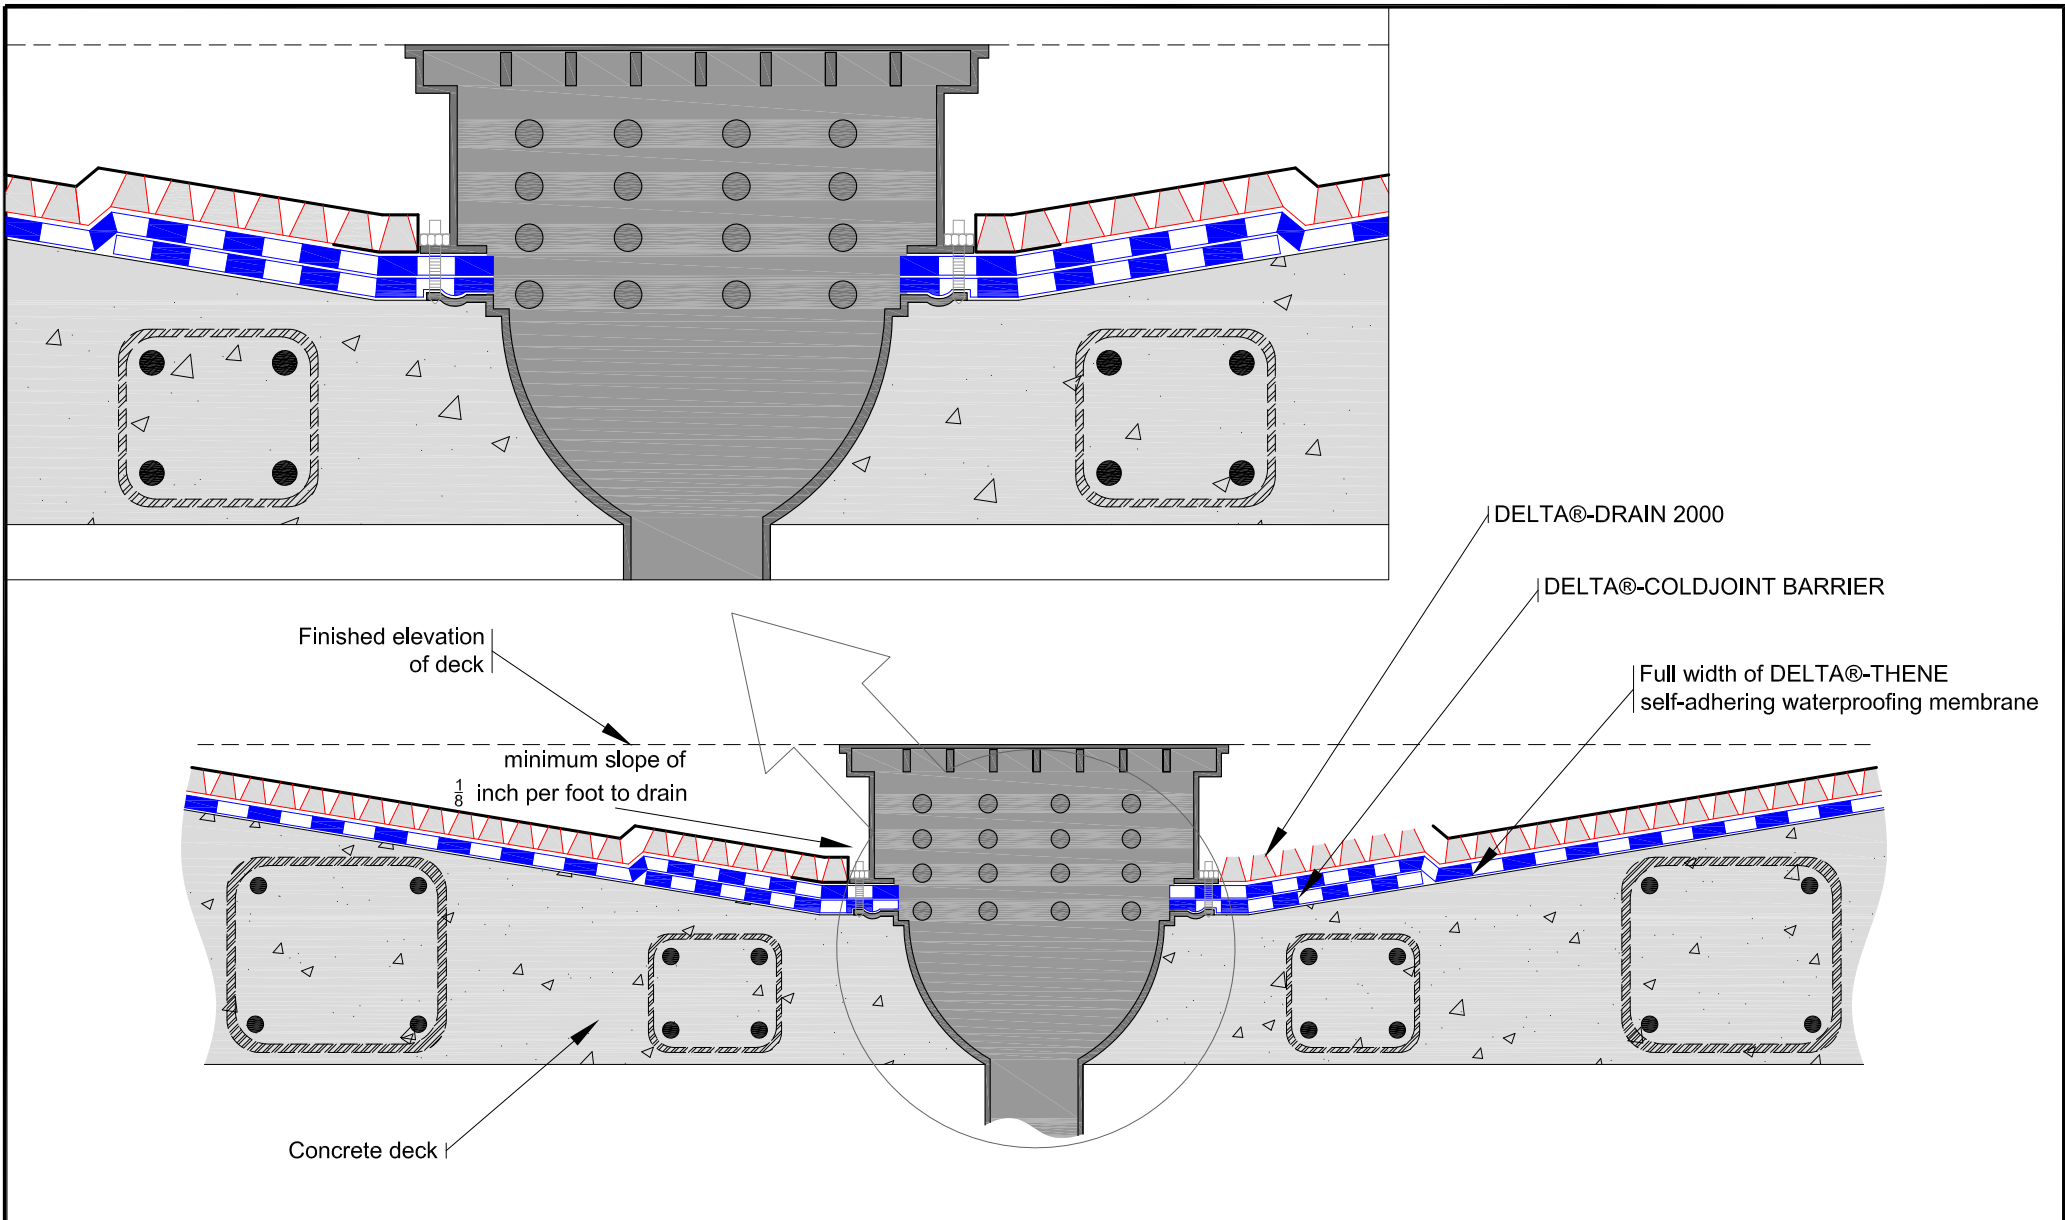

THIS DRAWING AND THE INFORMATION CONTAINED ARE THE PROPERTY OF COSELLA-DÖRKEN. THEY ARE NOT TO BE COPIED OR USED IN ANY WAY WITHOUT OUR WRITTEN PERMISSION

# COSELLA DÖRKEN

4655 DELTA WAY BEAMSVILLE, ON. L0R 1B4 CANADA  
TEL# 1-888-433-5824 OR 1-905-563-3255

THIS IS A PROPOSAL DRAWING. DO NOT USE FOR CONSTRUCTION UNTIL APPROVED BY CONTRACTOR OR CONSULTING ENGINEER

TITLE:

DELTA@-DRAIN 2000 WITH TYPICAL DRAIN DETAIL

APP'D BY:

DATE:


DRAWN BY: KRZYSZTOF APRIASZ.

CHKD BY:

DATE: February 18, 2011

SCALE: NTS

FILE NAME: DELTA-DRAIN2000\_10.dwg

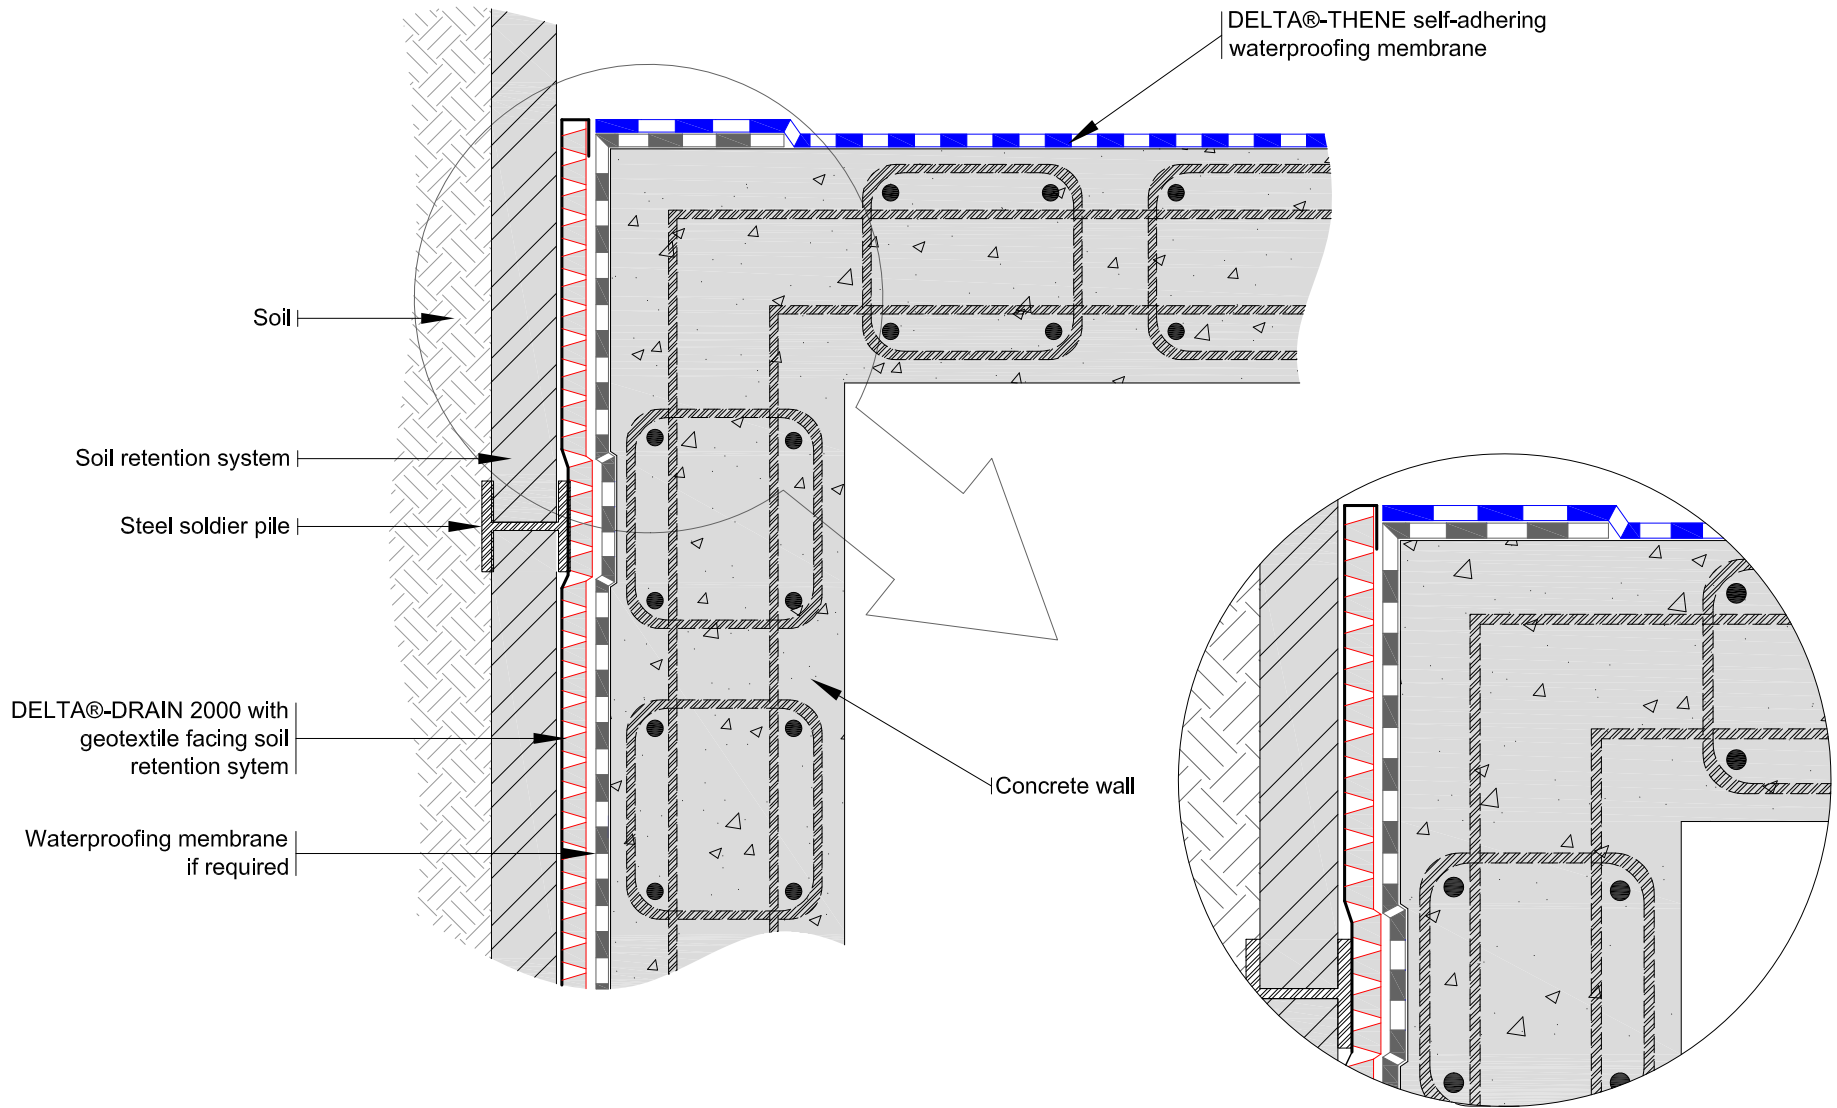

THIS DRAWING AND THE INFORMATION CONTAINED ARE THE PROPERTY OF COSELLA-DÖRKEN. THEY ARE NOT TO BE COPIED OR USED IN ANY WAY WITHOUT OUR WRITTEN PERMISSION

# COSELLA DÖRKEN

4655 DELTA WAY BEAMSVILLE, ON. L0R 1B4 CANADA  
TEL# 1-888-433-5824 OR 1-905-563-3255

THIS IS A PROPOSAL DRAWING. DO NOT USE FOR CONSTRUCTION UNTIL APPROVED BY CONTRACTOR OR CONSULTING ENGINEER

TITLE:

**DELTA@-DRAIN 2000 TIE-IN TO DELTA@-THENE SELF-ADHERING WATERPROOFING MEMBRANE DETAIL**

APP'D BY:

DATE:


DRAWN BY: KRZYSZTOF APRIASZ.

CHKD BY:

DATE: February 17, 2011

SCALE: NTS

FILE NAME: DELTA-DRAIN2000\_12.dwg

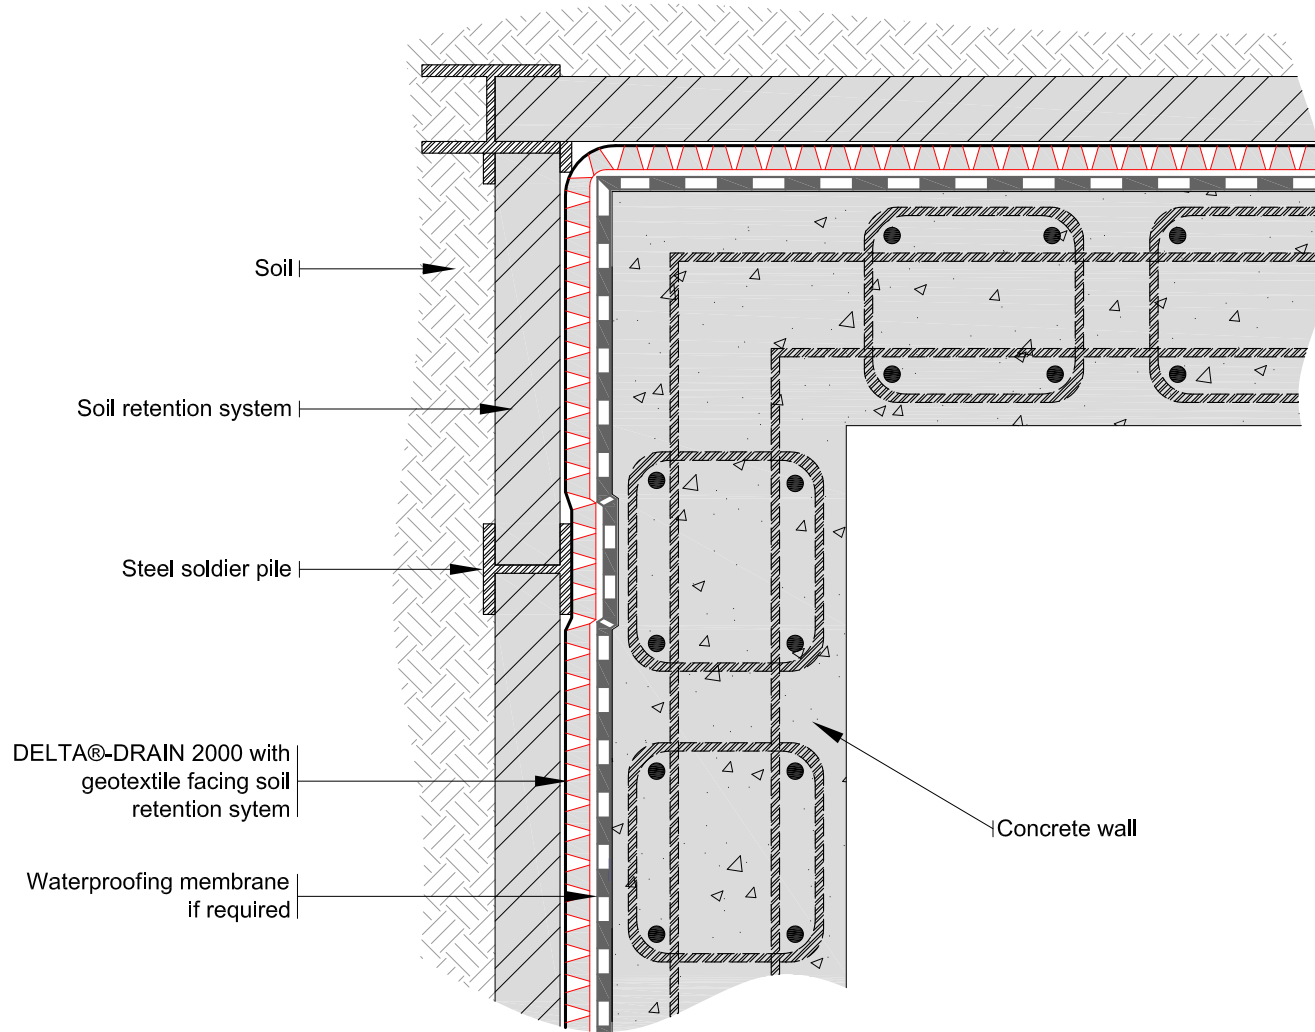

THIS DRAWING AND THE INFORMATION CONTAINED ARE THE PROPERTY OF COSELLA-DÖRKEN. THEY ARE NOT TO BE COPIED OR USED IN ANY WAY WITHOUT OUR WRITTEN PERMISSION

# COSELLA DÖRKEN

4655 DELTA WAY BEAMSVILLE, ON. L0R 1B4 CANADA  
TEL# 1-888-433-5824 OR 1-905-563-3255

THIS IS A PROPOSAL DRAWING. DO NOT USE FOR CONSTRUCTION UNTIL APPROVED BY CONTRACTOR OR CONSULTING ENGINEER

TITLE:

TYPICAL CORNER DETAIL  
DELTA®-DRAIN 2000

APP'D BY:

DATE:

DRAWN BY: KRZYSZTOF APRIASZ.



CHKD BY:

DATE: February 18, 2011

SCALE: NTS

FILE NAME: DELTA-DRAIN2000\_13.dwg

Note: overburden not shown for clarity

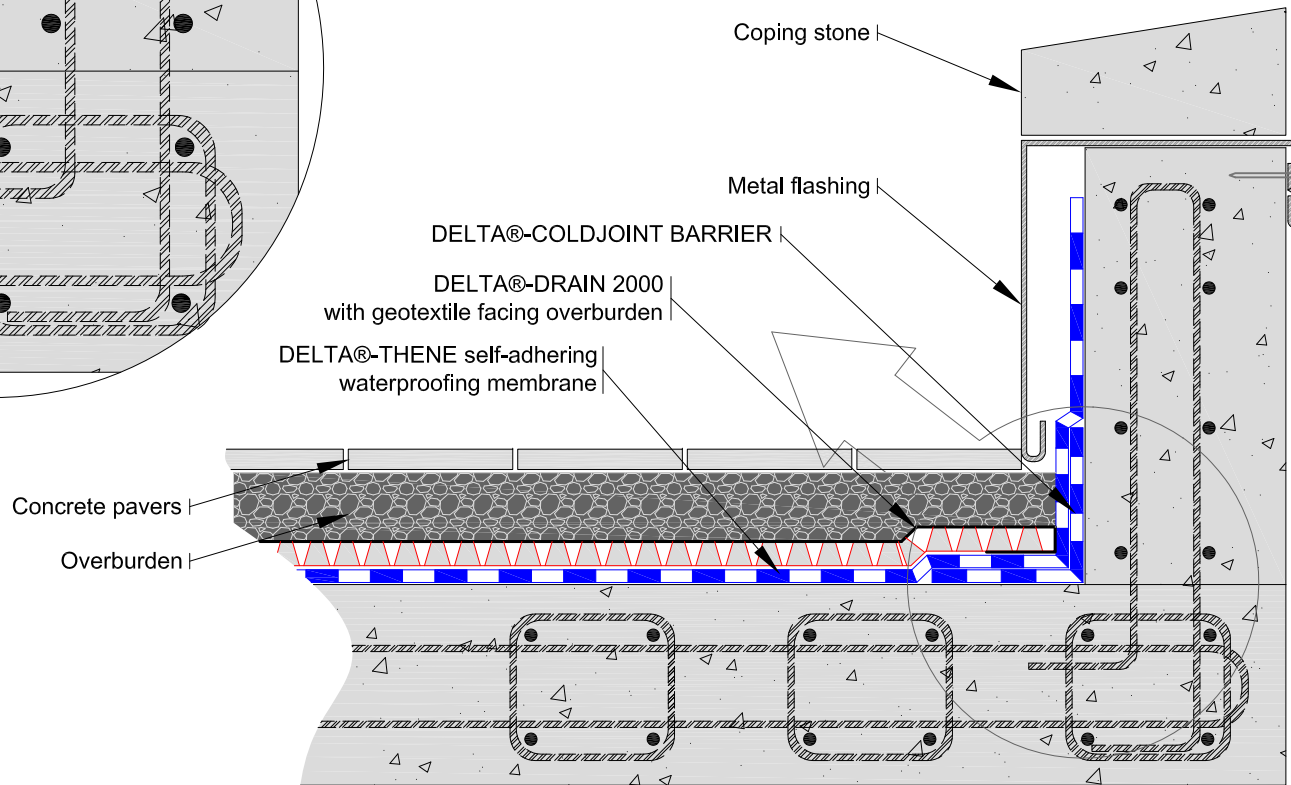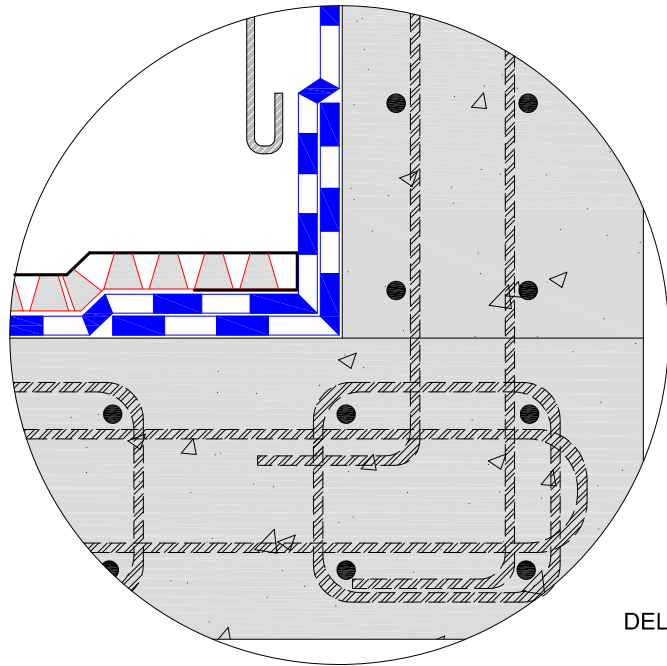

THIS DRAWING AND THE INFORMATION CONTAINED ARE THE PROPERTY OF COSELLA-DÖRKEN. THEY ARE NOT TO BE COPIED OR USED IN ANY WAY WITHOUT OUR WRITTEN PERMISSION

THIS IS A PROPOSAL DRAWING. DO NOT USE FOR CONSTRUCTION UNTIL APPROVED BY CONTRACTOR OR CONSULTING ENGINEER

APP'D BY: DATE:

# COSELLA DÖRKEN

4655 DELTA WAY BEAMSVILLE, ON. L0R 1B4 CANADA  
TEL# 1-888-433-5824 OR 1-905-563-3255

TITLE:

TYPICAL PARAPET DETAIL WITH DELTA®-THENE,  
DELTA®-COLDJOINT BARRIER AND DELTA®-DRAIN 2000

DRAWN BY: KRZYSZTOF APRIASZ.



CHKD BY:

DATE: February 22, 2011

SCALE: NTS

FILE NAME: DELTA-DRAIN2000\_14.dwg

Note: overburden not shown for clarity

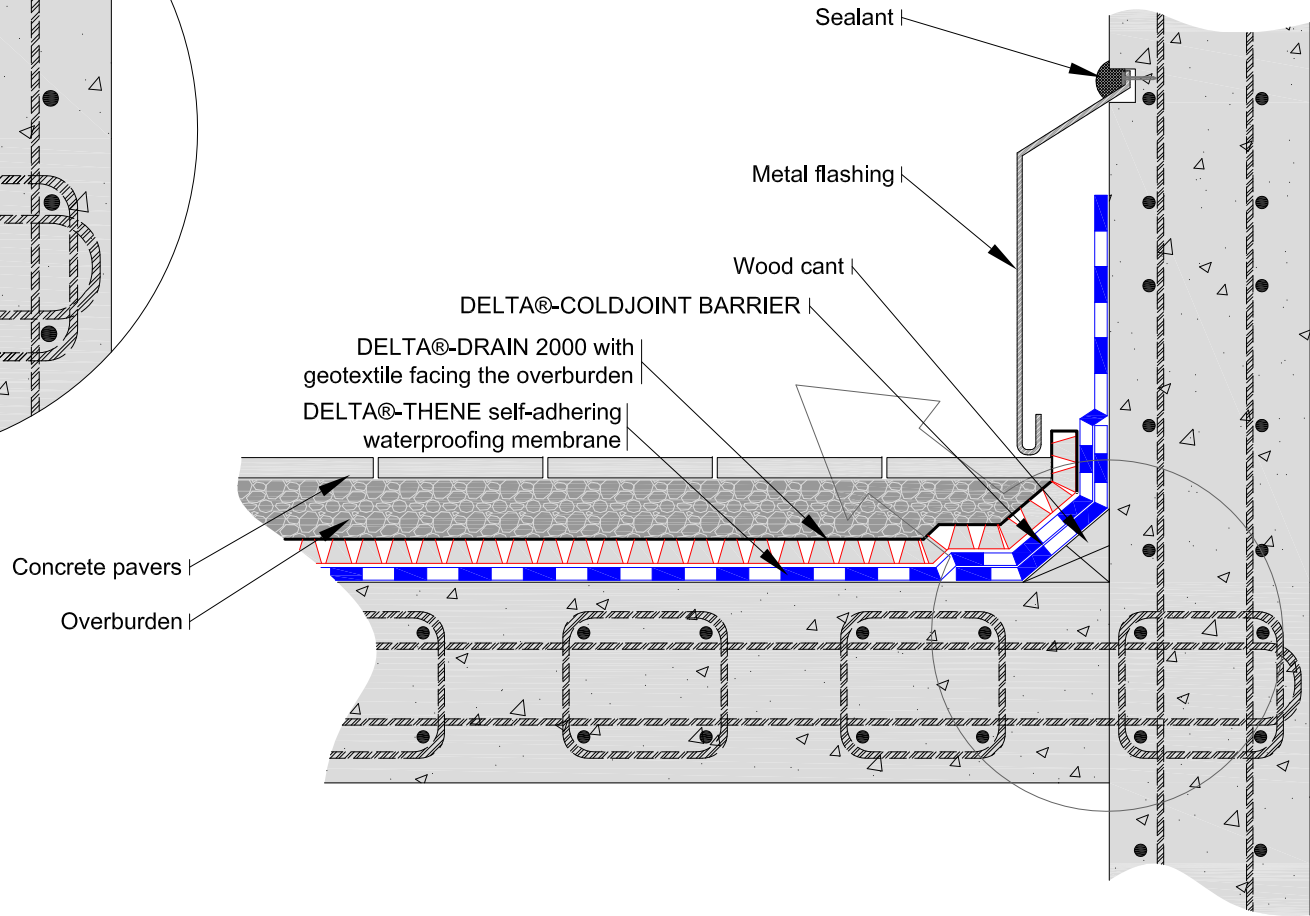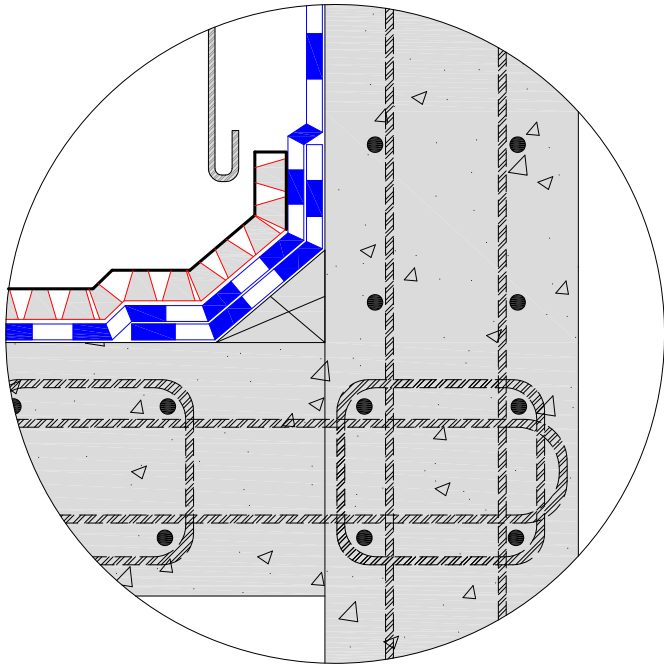

THIS DRAWING AND THE INFORMATION CONTAINED ARE THE PROPERTY OF COSELLA-DÖRKEN. THEY ARE NOT TO BE COPIED OR USED IN ANY WAY WITHOUT OUR WRITTEN PERMISSION

# COSELLA DÖRKEN

4655 DELTA WAY BEAMSVILLE, ON. L0R 1B4 CANADA  
TEL# 1-888-433-5824 OR 1-905-563-3255

THIS IS A PROPOSAL DRAWING. DO NOT USE FOR CONSTRUCTION UNTIL APPROVED BY CONTRACTOR OR CONSULTING ENGINEER

TITLE: **TYPICAL ROOF EDGE TERMINATION DETAIL WITH DELTA®-THENE, DELTA®-COLDJOINT BARRIER AND DELTA®-DRAIN 2000**

APP'D BY: \_\_\_\_\_ DATE: \_\_\_\_\_

DRAWN BY: KRZYSZTOF APRIASZ.

CHKD BY: \_\_\_\_\_

DATE: February 22, 2011

SCALE: NTS

FILE NAME: DELTA-DRAIN2000\_15.dwg