

THIS DRAWING AND THE INFORMATION CONTAINED ARE THE PROPERTY OF COSELLA-DÖRKEN. THEY ARE NOT TO BE COPIED OR USED IN ANY WAY WITHOUT OUR WRITTEN PERMISSION

THIS IS A PROPOSAL DRAWING. DO NOT USE FOR CONSTRUCTION UNTIL APPROVED BY CONTRACTOR OR CONSULTING ENGINEER

APP'D BY:

DATE:

TITLE:

DELTA®-DRAIN 6000 WITH FOUNDATION WALL AND FLOOR SLAB AT FOOTING LEVEL

DRAWN BY: KRZYSZTOF APRIASZ.

CHKD BY:

DATE: February 17, 2011


SCALE: NTS

FILE NAME: DELTA-DRAIN6000_1.dwg

COSELLA DÖRKEN

4655 DELTA WAY BEAMSVILLE, ON. L0R 1B4 CANADA
TEL# 1-888-433-5824 OR 1-905-563-3255

Note: gravel not shown for clarity

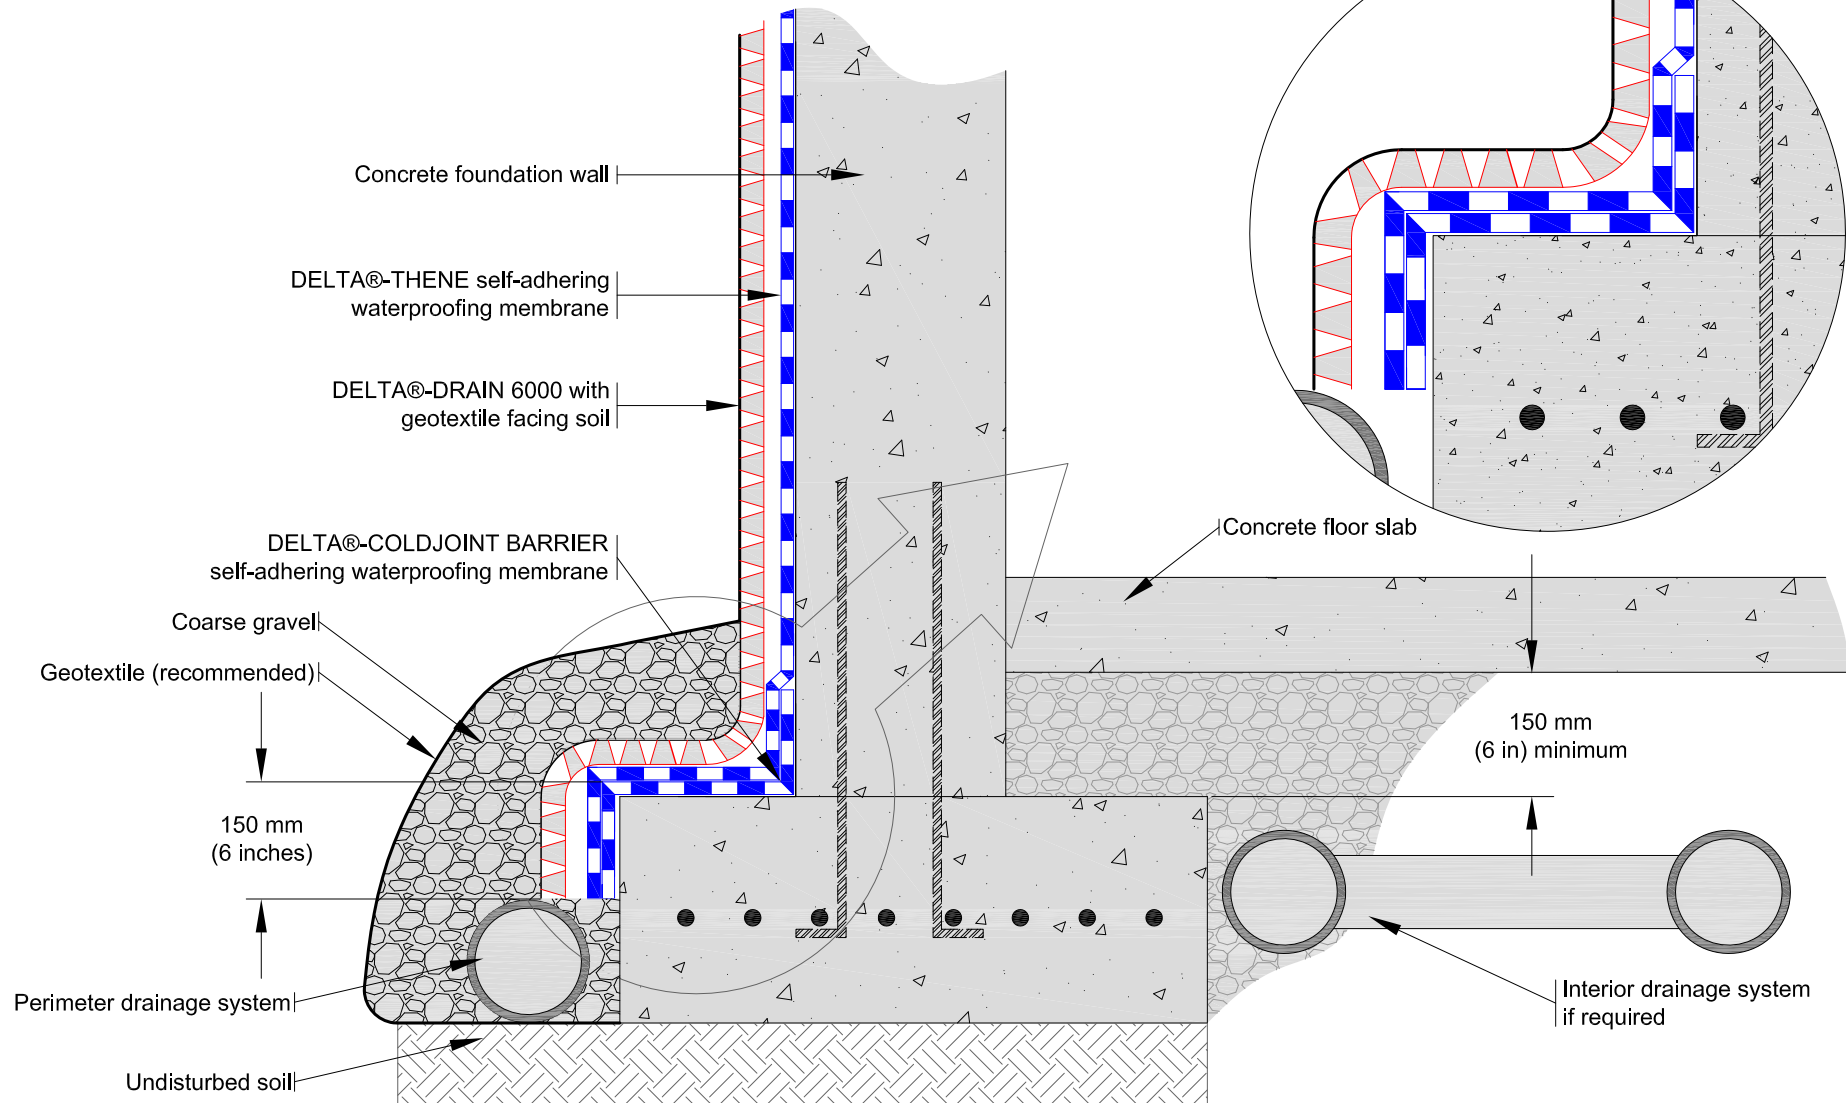

THIS DRAWING AND THE INFORMATION CONTAINED ARE THE PROPERTY OF COSELLA-DÖRKEN. THEY ARE NOT TO BE COPIED OR USED IN ANY WAY WITHOUT OUR WRITTEN PERMISSION

THIS IS A PROPOSAL DRAWING. DO NOT USE FOR CONSTRUCTION UNTIL APPROVED BY CONTRACTOR OR CONSULTING ENGINEER

APP'D BY:

DATE:

TITLE:

DELTA®-DRAIN 6000 WITH FOUNDATION WALL AND ELEVATED FLOOR SLAB

DRAWN BY: KRZYSZTOF APRIASZ.

CHKD BY:


DATE: February 17, 2011

SCALE: NTS

FILE NAME: DELTA-DRAIN6000_2.dwg

COSELLA DÖRKEN

4655 DELTA WAY BEAMSVILLE, ON. L0R 1B4 CANADA
TEL# 1-888-433-5824 OR 1-905-563-3255

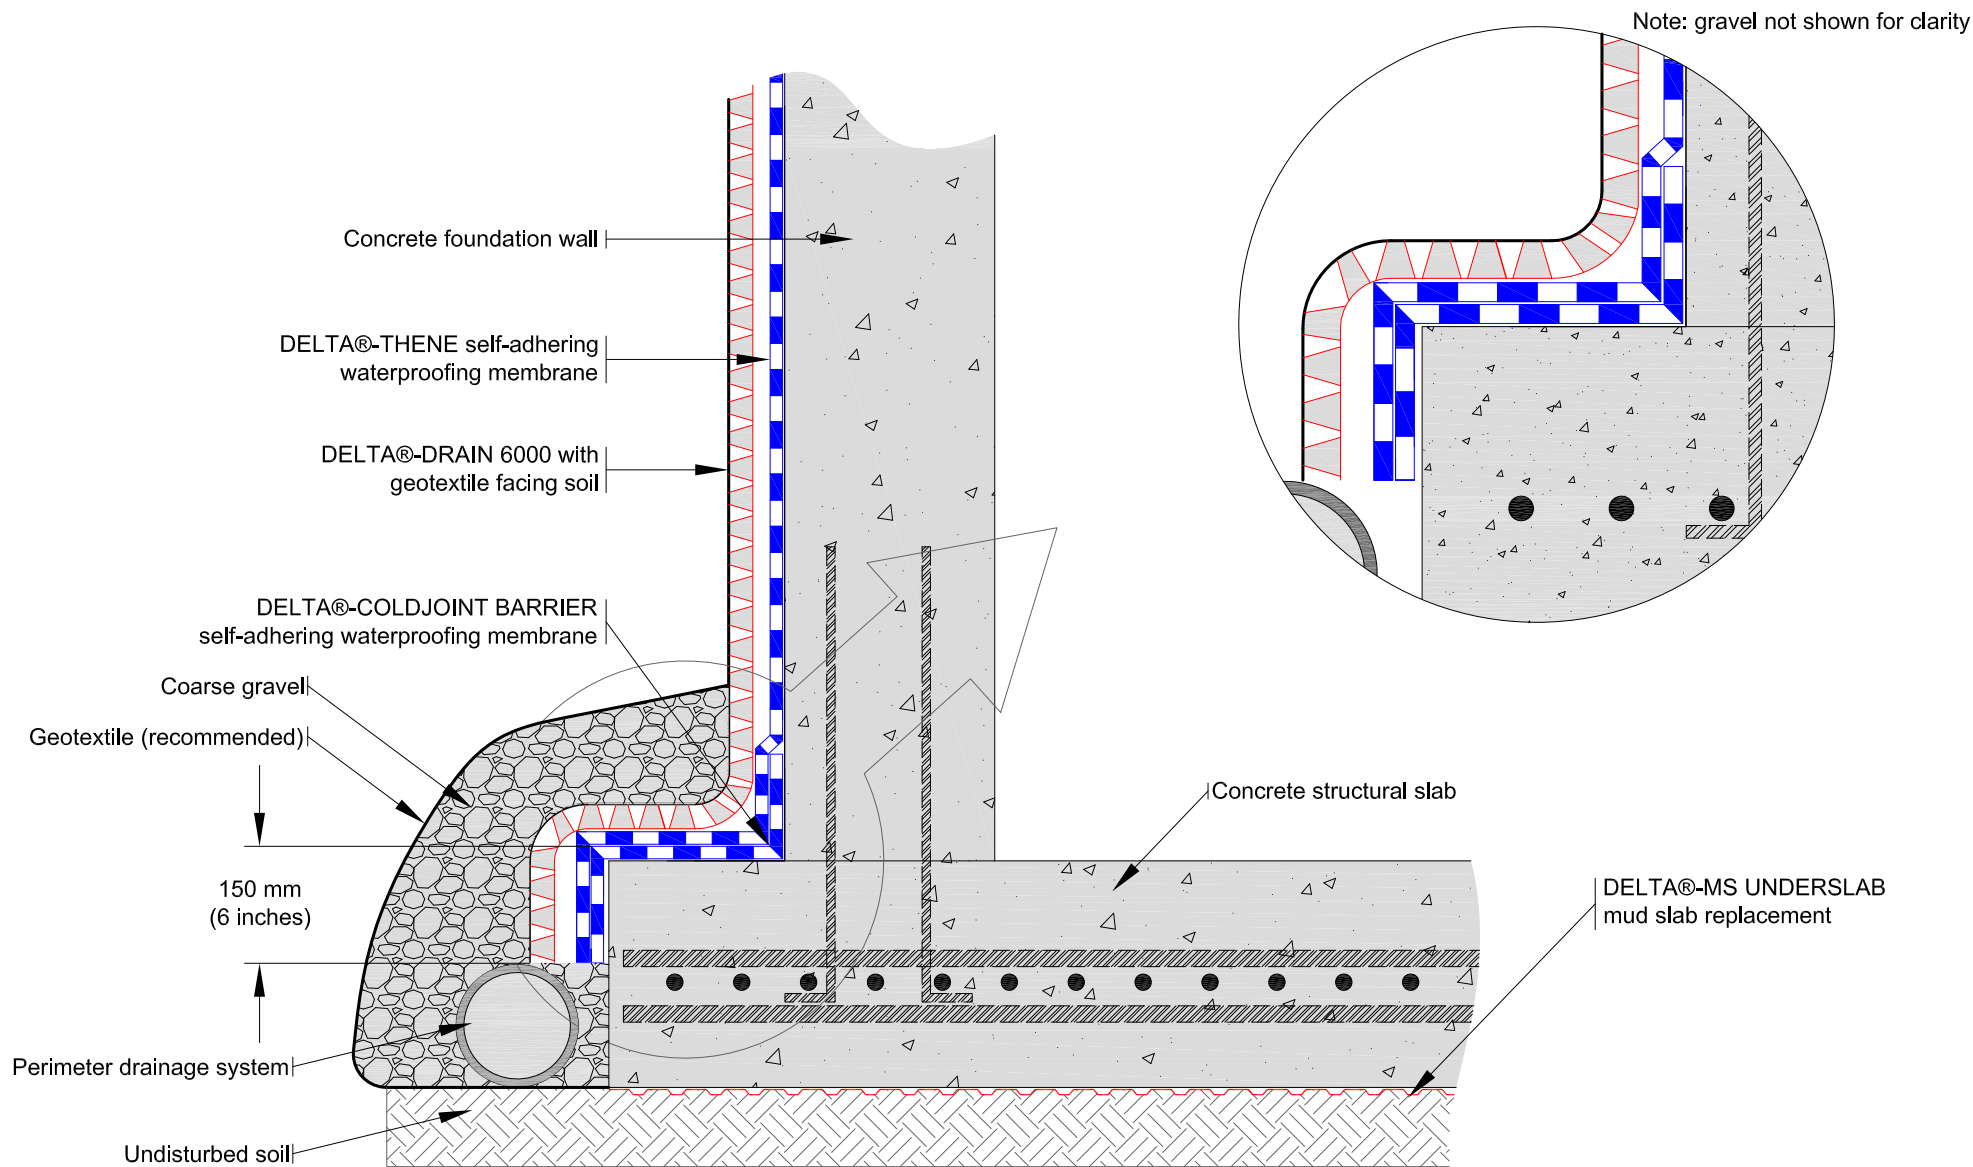

THIS DRAWING AND THE INFORMATION CONTAINED ARE THE PROPERTY OF COSELLA-DÖRKEN. THEY ARE NOT TO BE COPIED OR USED IN ANY WAY WITHOUT OUR WRITTEN PERMISSION

COSELLA DÖRKEN

4655 DELTA WAY BEAMSVILLE, ON. L0R 1B4 CANADA
TEL# 1-888-433-5824 OR 1-905-563-3255

THIS IS A PROPOSAL DRAWING. DO NOT USE FOR CONSTRUCTION UNTIL APPROVED BY CONTRACTOR OR CONSULTING ENGINEER

TITLE:

**DELTA®-DRAIN 6000 WITH FOUNDATION WALL
ON STRUCTURAL SLAB**

APP'D BY:

DATE:


DRAWN BY: KRZYSZTOF APRIASZ.

CHKD BY:

DATE: February 17, 2011

SCALE: NTS

FILE NAME: DELTA-DRAIN6000_3.dwg

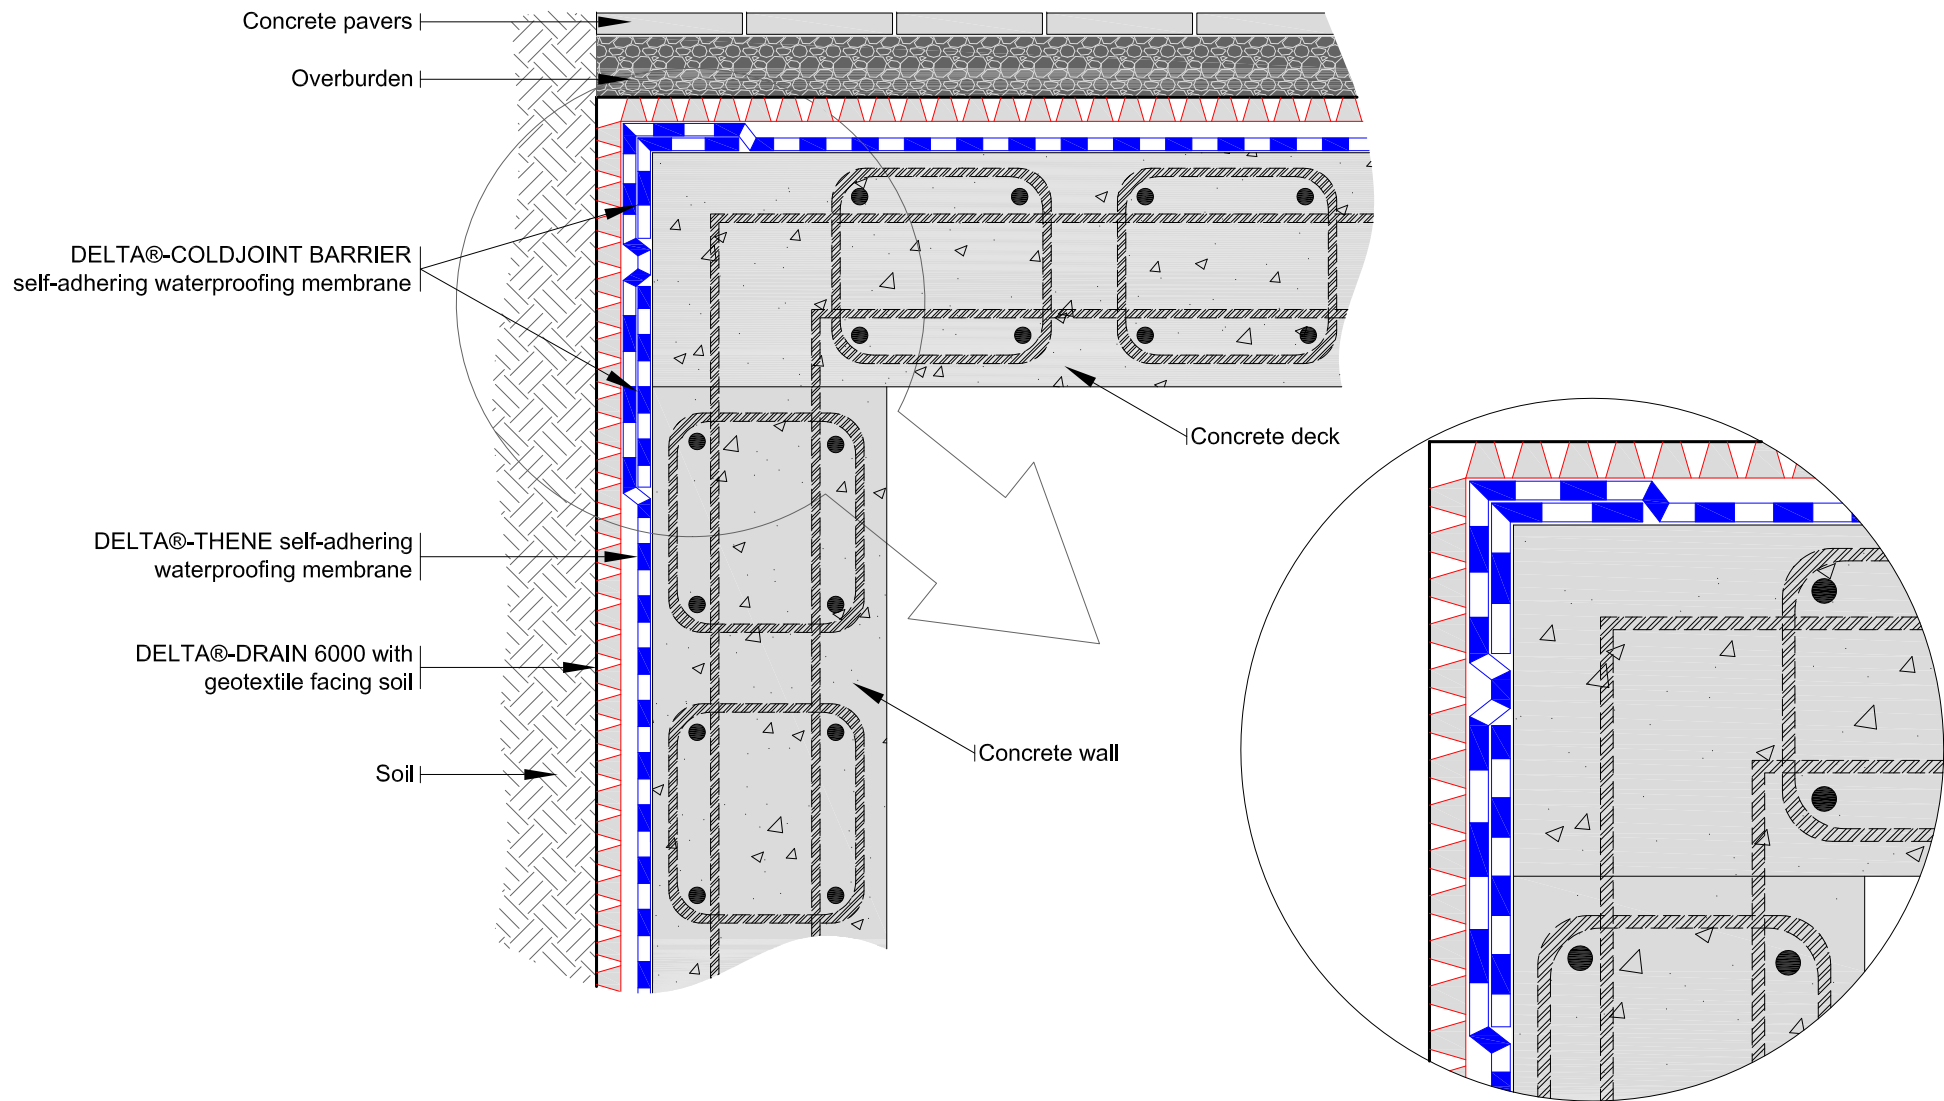

Note: soil and pavers not shown for clarity

THIS DRAWING AND THE INFORMATION CONTAINED ARE THE PROPERTY OF COSELLA-DÖRKEN. THEY ARE NOT TO BE COPIED OR USED IN ANY WAY WITHOUT OUR WRITTEN PERMISSION

COSELLA DÖRKEN

4655 DELTA WAY BEAMSVILLE, ON. L0R 1B4 CANADA
TEL# 1-888-433-5824 OR 1-905-563-3255

THIS IS A PROPOSAL DRAWING. DO NOT USE FOR CONSTRUCTION UNTIL APPROVED BY CONTRACTOR OR CONSULTING ENGINEER

TITLE:

DELTA®-DRAIN 6000 WITH PLAZA DECK TO WALL TIE-IN DETAIL

APP'D BY:

DATE:


DRAWN BY: KRZYSZTOF APRIASZ.

CHKD BY:

DATE: February 17, 2011

SCALE: NTS

FILE NAME: DELTA-DRAIN6000_4.dwg

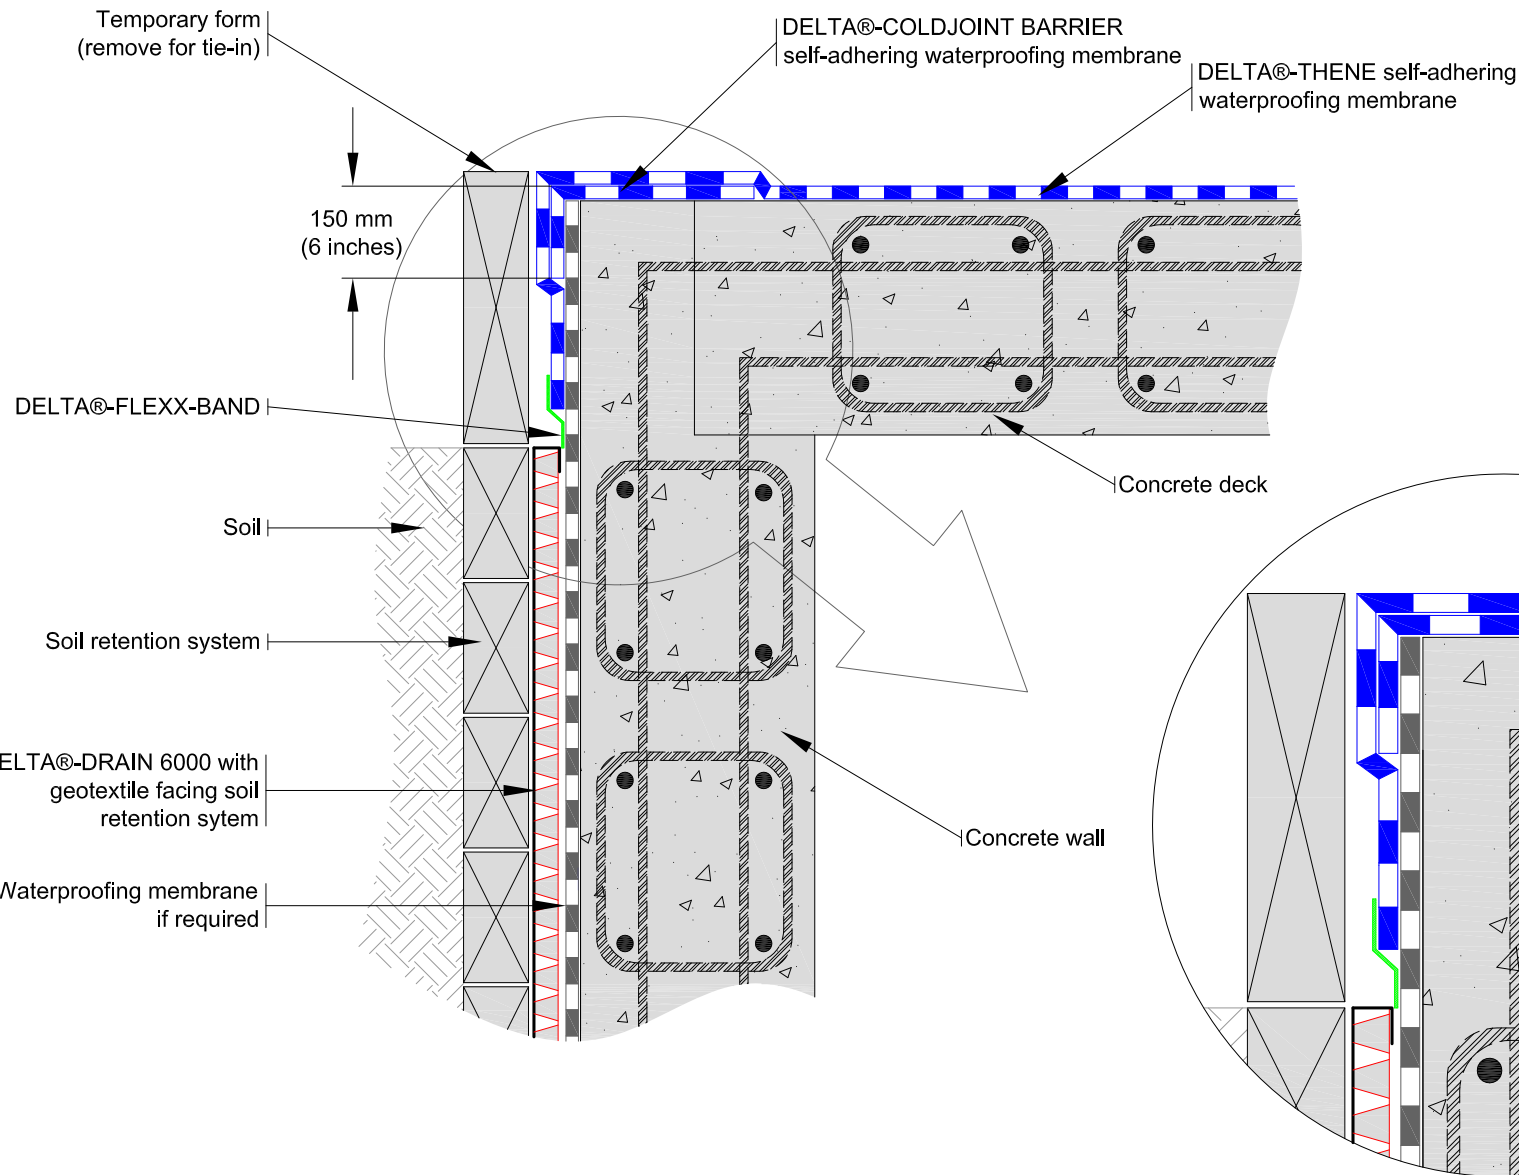

THIS DRAWING AND THE INFORMATION
CONTAINED ARE THE PROPERTY OF
COSELLA-DÖRKEN. THEY ARE NOT TO BE
COPIED OR USED IN ANY WAY WITHOUT
OUR WRITTEN PERMISSION

THIS IS A PROPOSAL DRAWING. DO NOT
USE FOR CONSTRUCTION UNTIL
APPROVED BY CONTRACTOR OR
CONSULTING ENGINEER

APP'D BY:

DATE:

TITLE:

DELTA®-DRAIN 6000 with PLAZA DECK WATERPROOFING TIE-IN TO VERTICAL BLIND SIDE WATERPROOFING DETAIL

DRAWN BY: KRZYSZTOF APRIASZ.

CHKD BY:


DATE: February 17, 2011

SCALE: NTS


FILE NAME: DELTA-DRAIN6000_5.dwg

COSELLA DÖRKEN

4655 DELTA WAY BEAMSVILLE, ON. L0R 1B4 CANADA
TEL# 1-888-433-5824 OR 1-905-563-3255

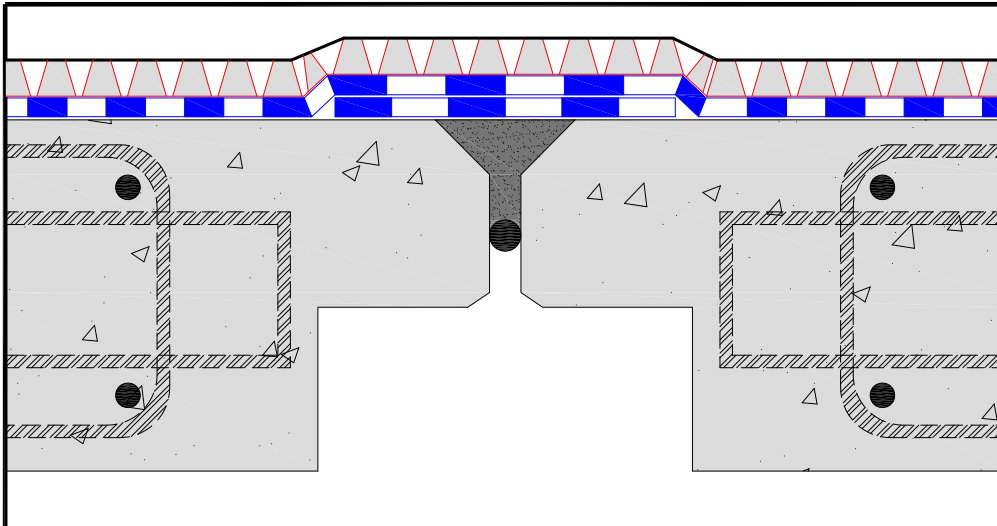

Note: For joint where movement is expected (active joints) see expansion joint cover detail

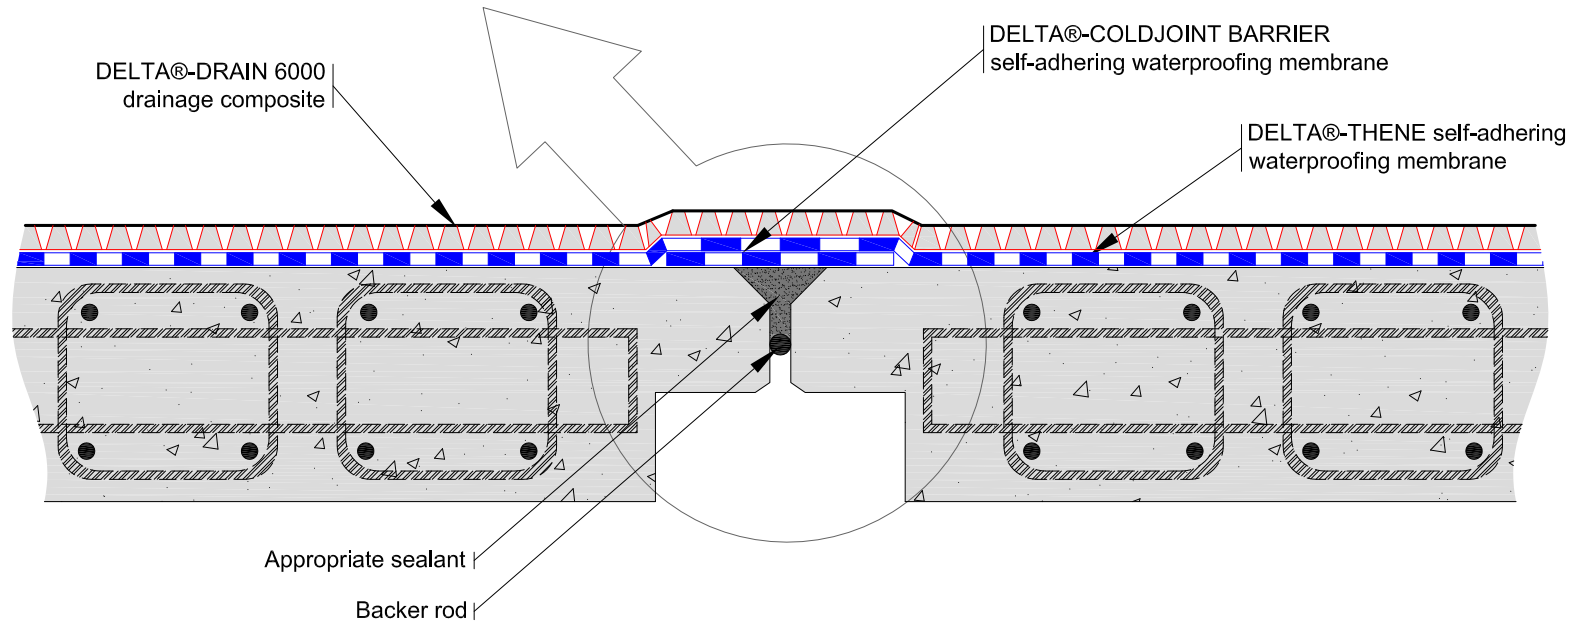

THIS DRAWING AND THE INFORMATION CONTAINED ARE THE PROPERTY OF COSELLA-DÖRKEN. THEY ARE NOT TO BE COPIED OR USED IN ANY WAY WITHOUT OUR WRITTEN PERMISSION

THIS IS A PROPOSAL DRAWING. DO NOT USE FOR CONSTRUCTION UNTIL APPROVED BY CONTRACTOR OR CONSULTING ENGINEER

APP'D BY:

DATE:

TITLE:

DELTA®-DRAIN 6000 WITH PASSIVE JOINT COVER DETAIL

DRAWN BY: KRZYSZTOF APRIASZ.

CHKD BY:



DATE: February 17, 2011

SCALE: NTS

FILE NAME: DELTA-DRAIN6000_6.dwg

COSELLA DÖRKEN

4655 DELTA WAY BEAMSVILLE, ON. L0R 1B4 CANADA
TEL# 1-888-433-5824 OR 1-905-563-3255

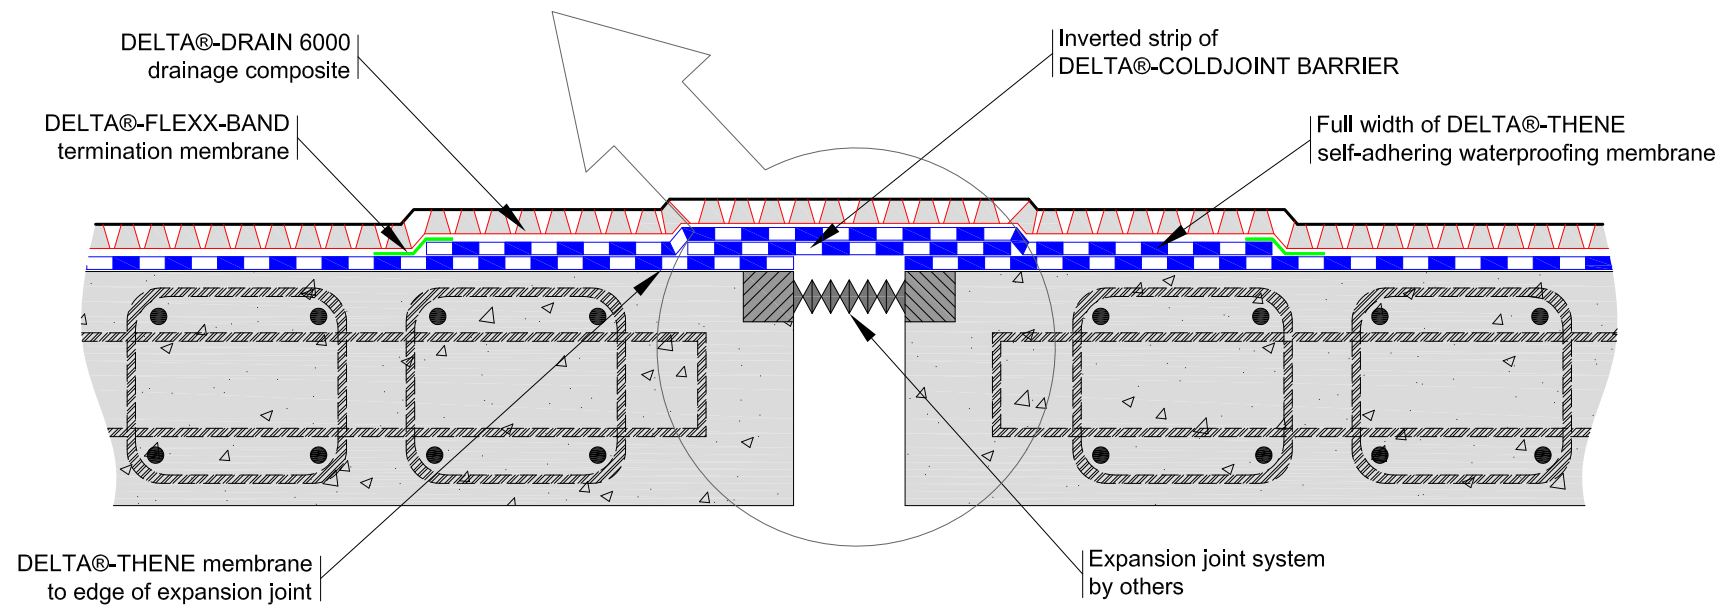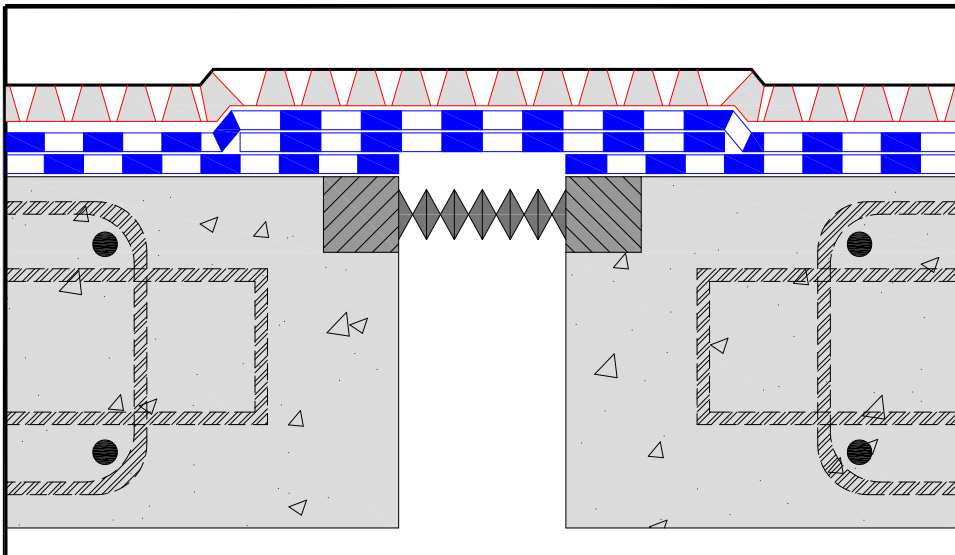

THIS DRAWING AND THE INFORMATION CONTAINED ARE THE PROPERTY OF COSELLA-DÖRKEN. THEY ARE NOT TO BE COPIED OR USED IN ANY WAY WITHOUT OUR WRITTEN PERMISSION

THIS IS A PROPOSAL DRAWING. DO NOT USE FOR CONSTRUCTION UNTIL APPROVED BY CONTRACTOR OR CONSULTING ENGINEER

APP'D BY:

DATE:

TITLE:

DELTA®-DRAIN 6000 WITH EXPANSION JOINT COVER
DECK DETAIL WITH MOVEMENT LESS THAN 13 mm ($\frac{1}{2}$ INCHES)

DRAWN BY: KRZYSZTOF APRIASZ.

CHKD BY:



DATE: February 17, 2011

SCALE: NTS

FILE NAME: DELTA-DRAIN6000_7.dwg

COSELLA DÖRKEN

4655 DELTA WAY BEAMSVILLE, ON. L0R 1B4 CANADA
 TEL# 1-888-433-5824 OR 1-905-563-3255

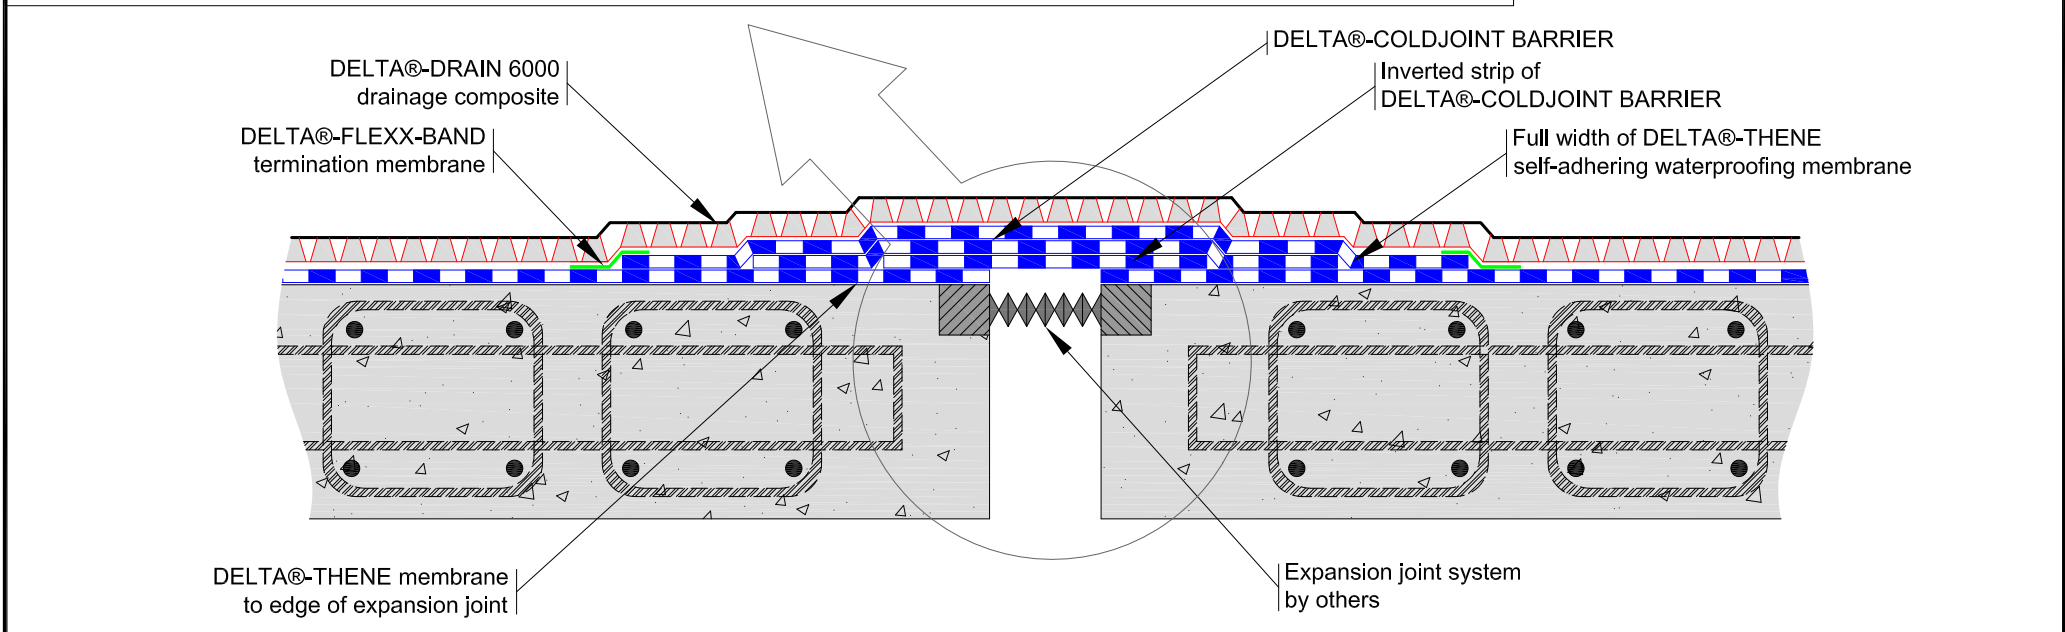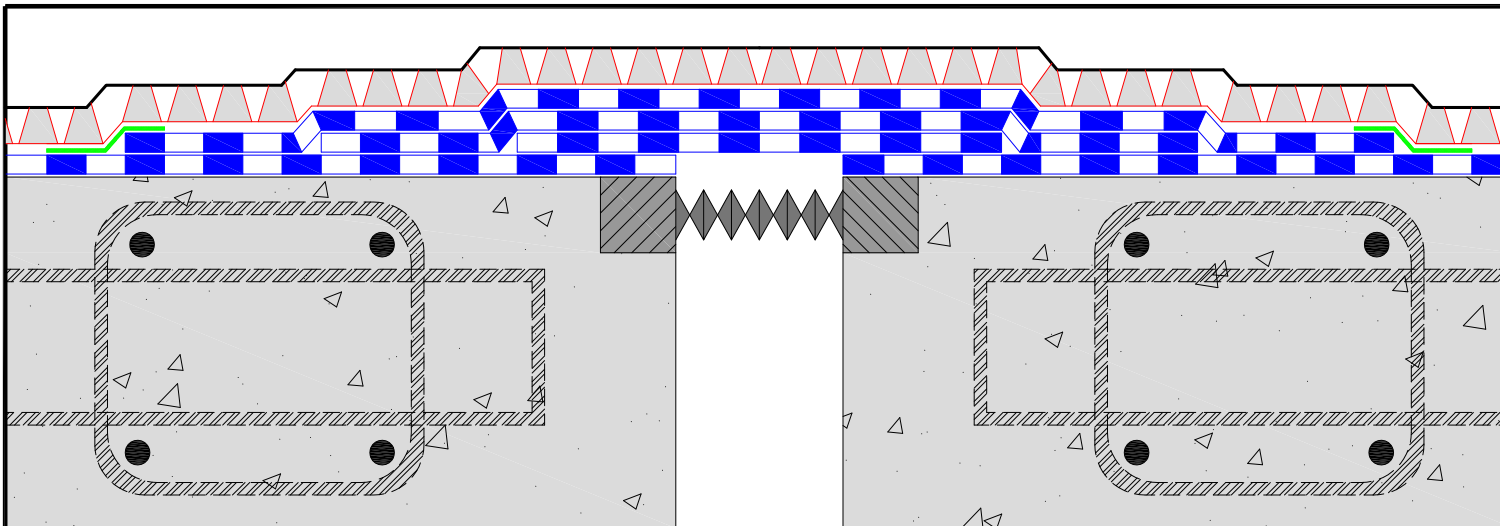

THIS DRAWING AND THE INFORMATION CONTAINED ARE THE PROPERTY OF COSELLA-DÖRKEN. THEY ARE NOT TO BE COPIED OR USED IN ANY WAY WITHOUT OUR WRITTEN PERMISSION

THIS IS A PROPOSAL DRAWING. DO NOT USE FOR CONSTRUCTION UNTIL APPROVED BY CONTRACTOR OR CONSULTING ENGINEER

APP'D BY:

DATE:

TITLE:

DELTA®-DRAIN 6000 WITH EXPANSION JOINT COVER DECK DETAIL WITH MOVEMENT MORE THAN 13 mm ($\frac{1}{2}$ INCHES)

DRAWN BY: KRZYSZTOF APRIASZ.

CHKD BY:


DATE: February 17, 2011

SCALE: NTS

FILE NAME: DELTA-DRAIN6000_8.dwg

COSELLA DÖRKEN

4655 DELTA WAY BEAMSVILLE, ON. L0R 1B4 CANADA
TEL# 1-888-433-5824 OR 1-905-563-3255

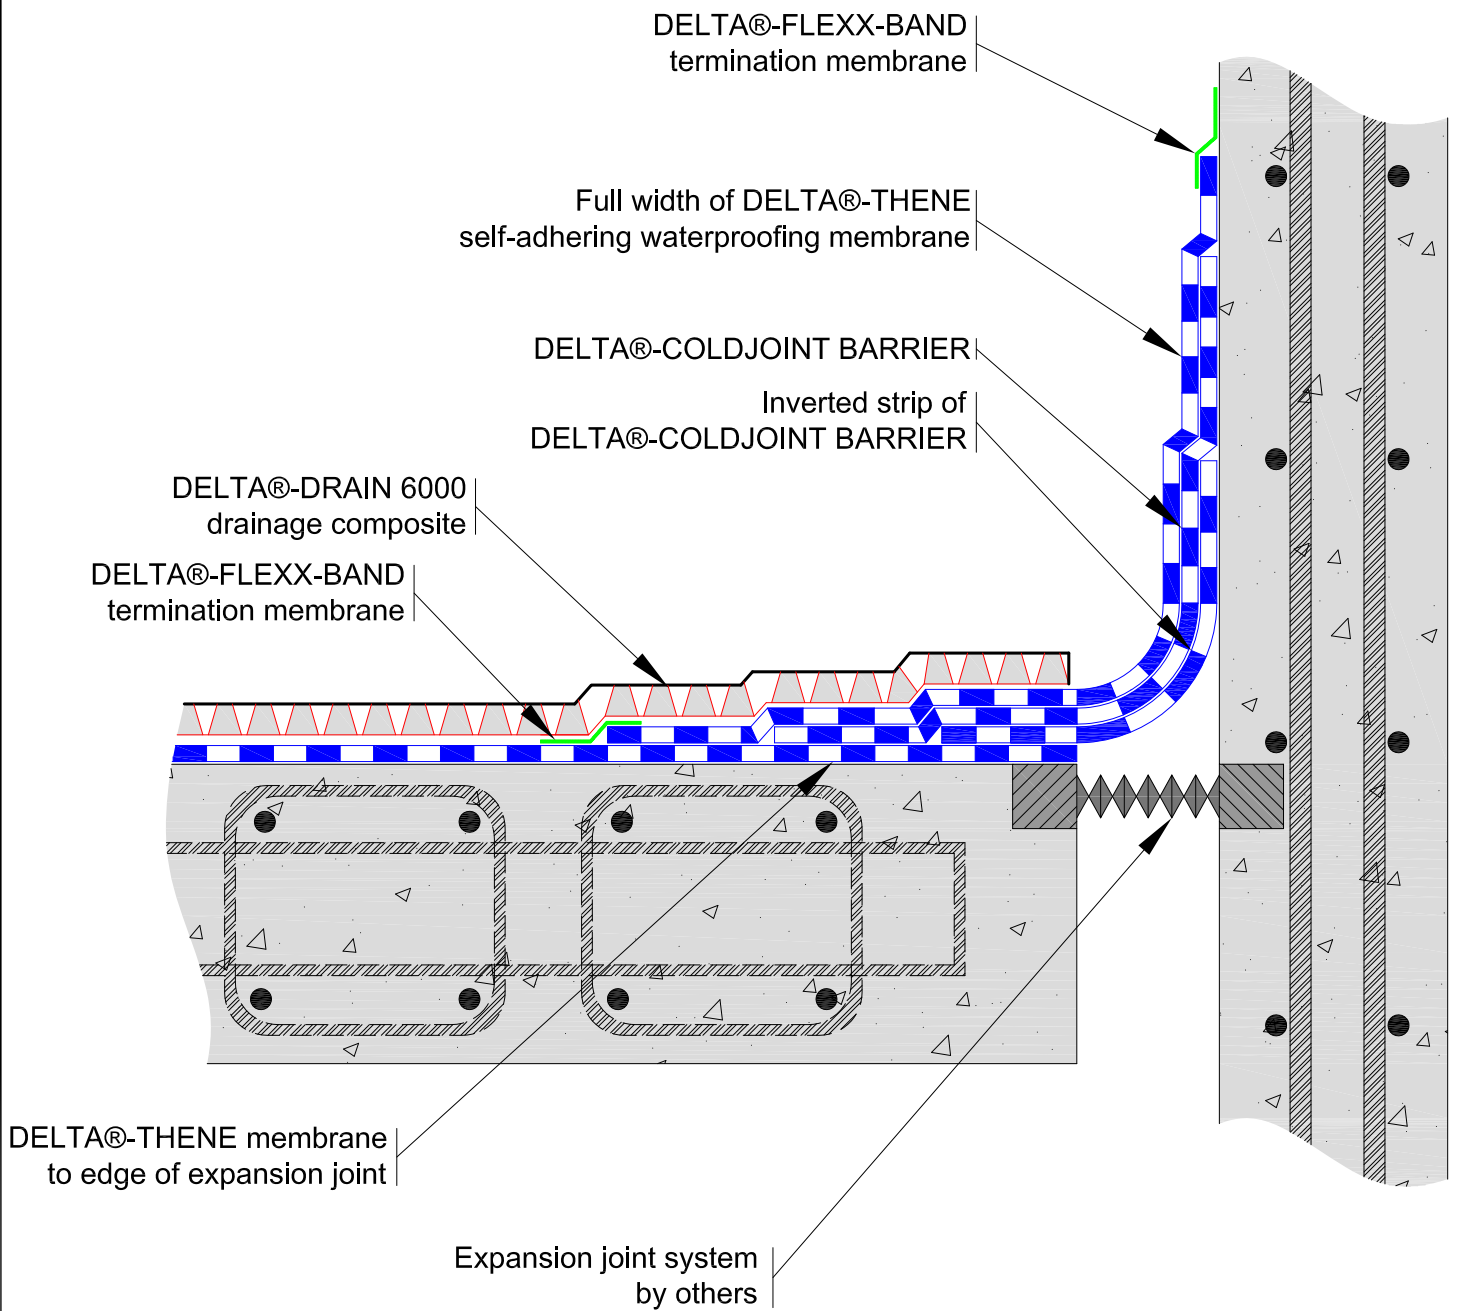

THIS DRAWING AND THE INFORMATION
CONTAINED ARE THE PROPERTY OF
COSELLA-DÖRKEN. THEY ARE NOT TO BE
COPIED OR MISUSED IN ANY WAY
WITHOUT OUR WRITTEN PERMISSION

COSELLA DÖRKEN

4655 DELTA WAY BEAMSVILLE, ON. L0R 1B4 CANADA
TEL# 1-888-433-5824 OR 1-905-563-3255

THIS IS A PROPOSAL DRAWING. DO NOT
USE FOR CONSTRUCTION UNTIL
APPROVED BY CONTRACTOR OR
CONSULTING ENGINEER

TITLE:

DELTA®-DRAIN 6000 EXPANSION JOINT COVER
DECK TO WALL JUNCTION DETAIL

APP'D BY:


DATE:

DRAWN BY: KRZYSZTOF APRIASZ.

DATE: February 18, 2011

SCALE: NTS

FILE NAME: DD6000_9.dwg

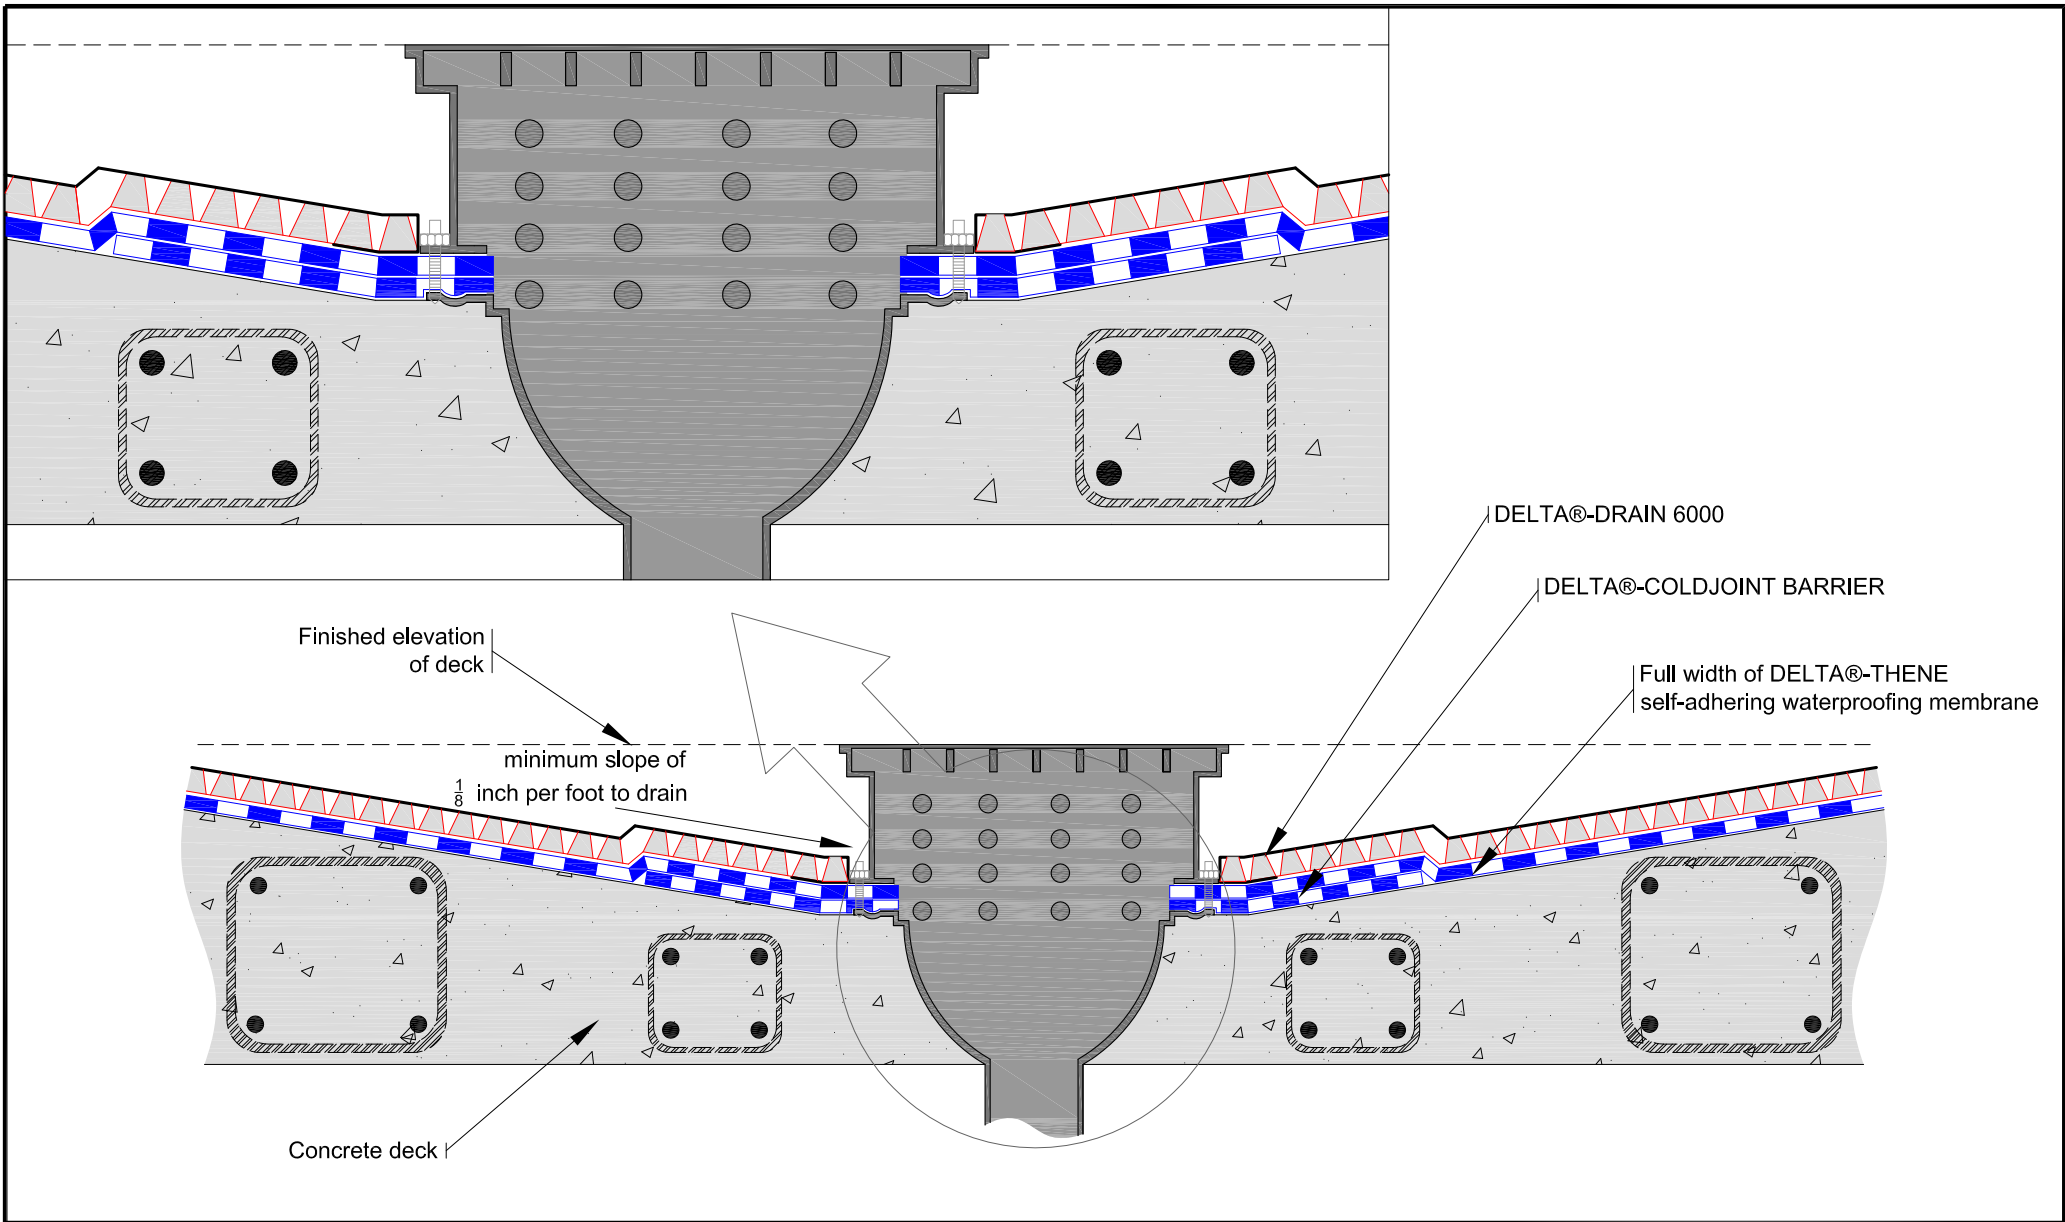

THIS DRAWING AND THE INFORMATION CONTAINED ARE THE PROPERTY OF COSELLA-DÖRKEN. THEY ARE NOT TO BE COPIED OR USED IN ANY WAY WITHOUT OUR WRITTEN PERMISSION

THIS IS A PROPOSAL DRAWING. DO NOT USE FOR CONSTRUCTION UNTIL APPROVED BY CONTRACTOR OR CONSULTING ENGINEER

APP'D BY:

DATE:

COSELLA DÖRKEN

4655 DELTA WAY BEAMSVILLE, ON. L0R 1B4 CANADA
TEL# 1-888-433-5824 OR 1-905-563-3255

TITLE:

DELTA®-DRAIN 6000 WITH TYPICAL DRAIN DETAIL


DRAWN BY: KRZYSZTOF APRIASZ.

CHKD BY:

DATE: February 18, 2011

SCALE: NTS

FILE NAME: DELTA-DRAIN6000_10.dwg

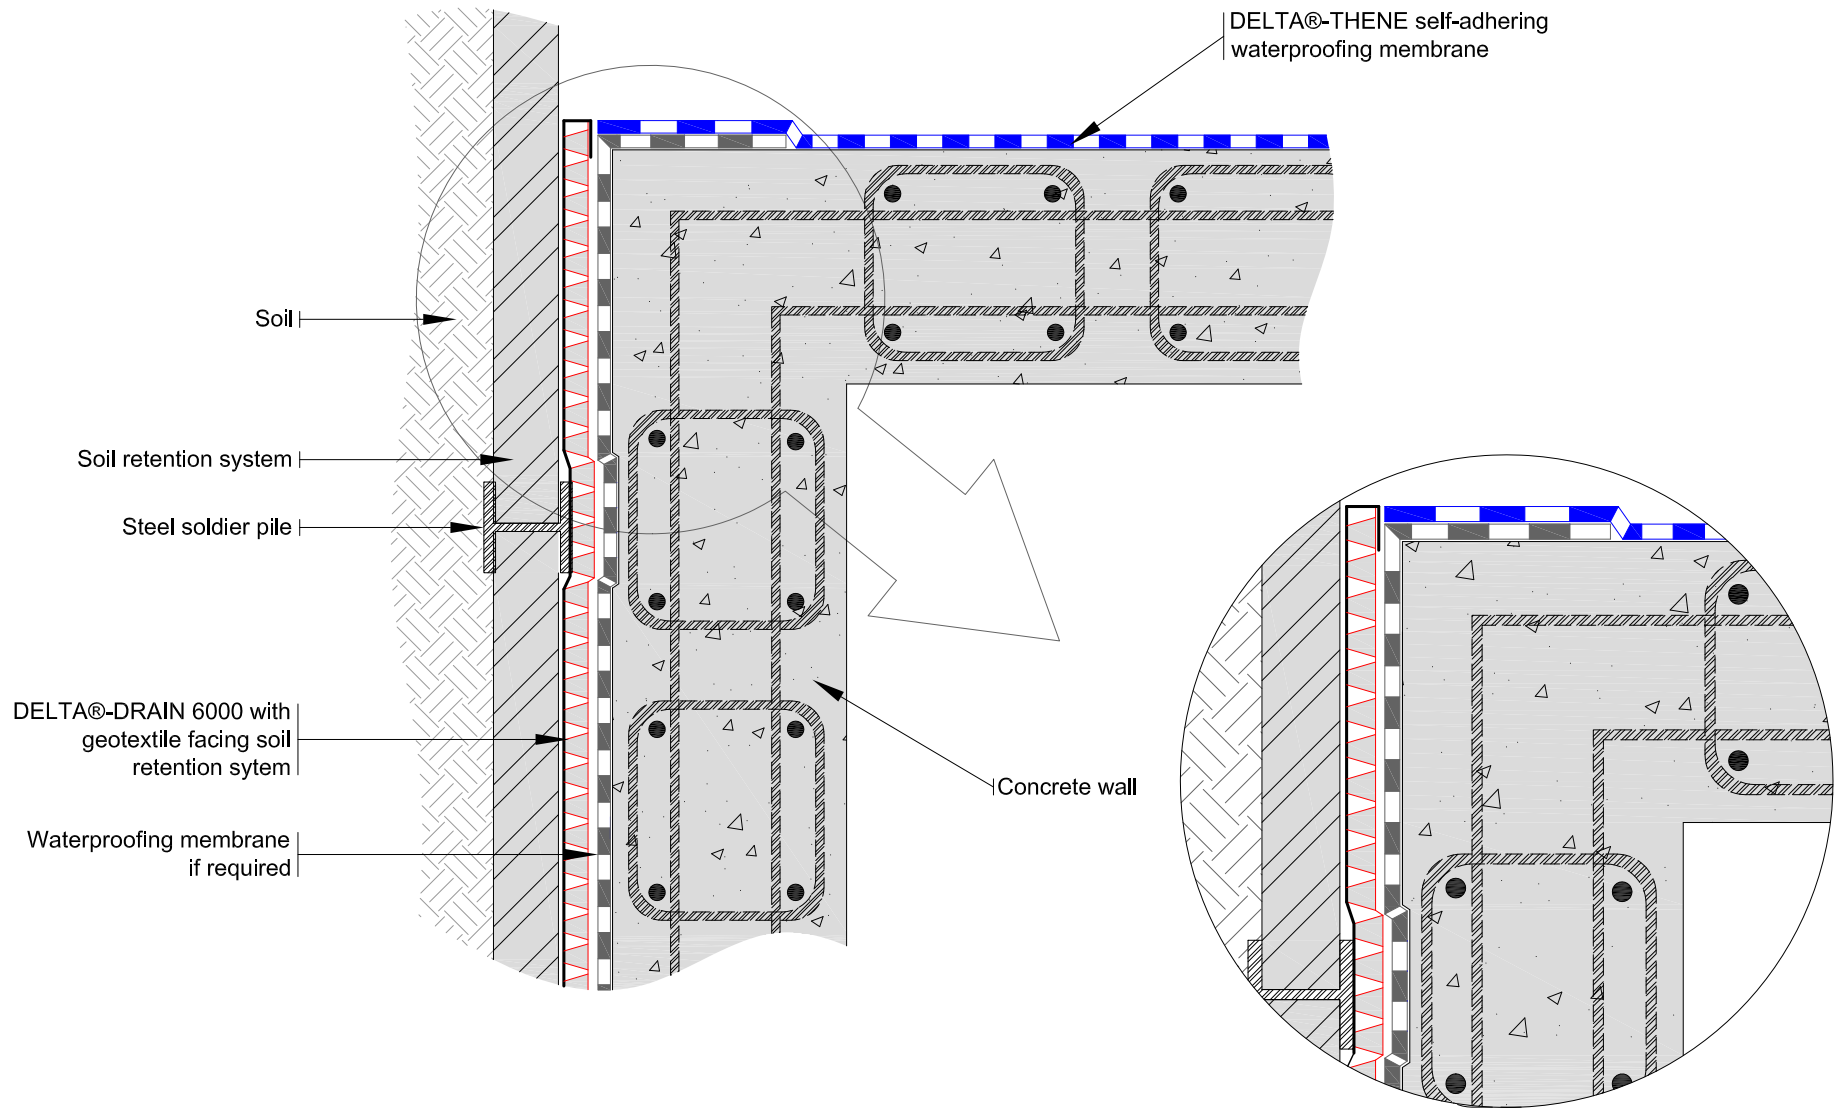

THIS DRAWING AND THE INFORMATION CONTAINED ARE THE PROPERTY OF COSELLA-DÖRKEN. THEY ARE NOT TO BE COPIED OR USED IN ANY WAY WITHOUT OUR WRITTEN PERMISSION

THIS IS A PROPOSAL DRAWING. DO NOT USE FOR CONSTRUCTION UNTIL APPROVED BY CONTRACTOR OR CONSULTING ENGINEER

APP'D BY:

DATE:

TITLE:

DELTA®-DRAIN 6000 TIE-IN TO DELTA®-THENE SELF-ADHERING WATERPROOFING MEMBRANE DETAIL

DRAWN BY: KRZYSZTOF APRIASZ.

CHKD BY:


DATE: February 17, 2011

SCALE: NTS

FILE NAME: DELTA-DRAIN6000_12.dwg

COSELLA DÖRKEN

4655 DELTA WAY BEAMSVILLE, ON. L0R 1B4 CANADA
TEL# 1-888-433-5824 OR 1-905-563-3255

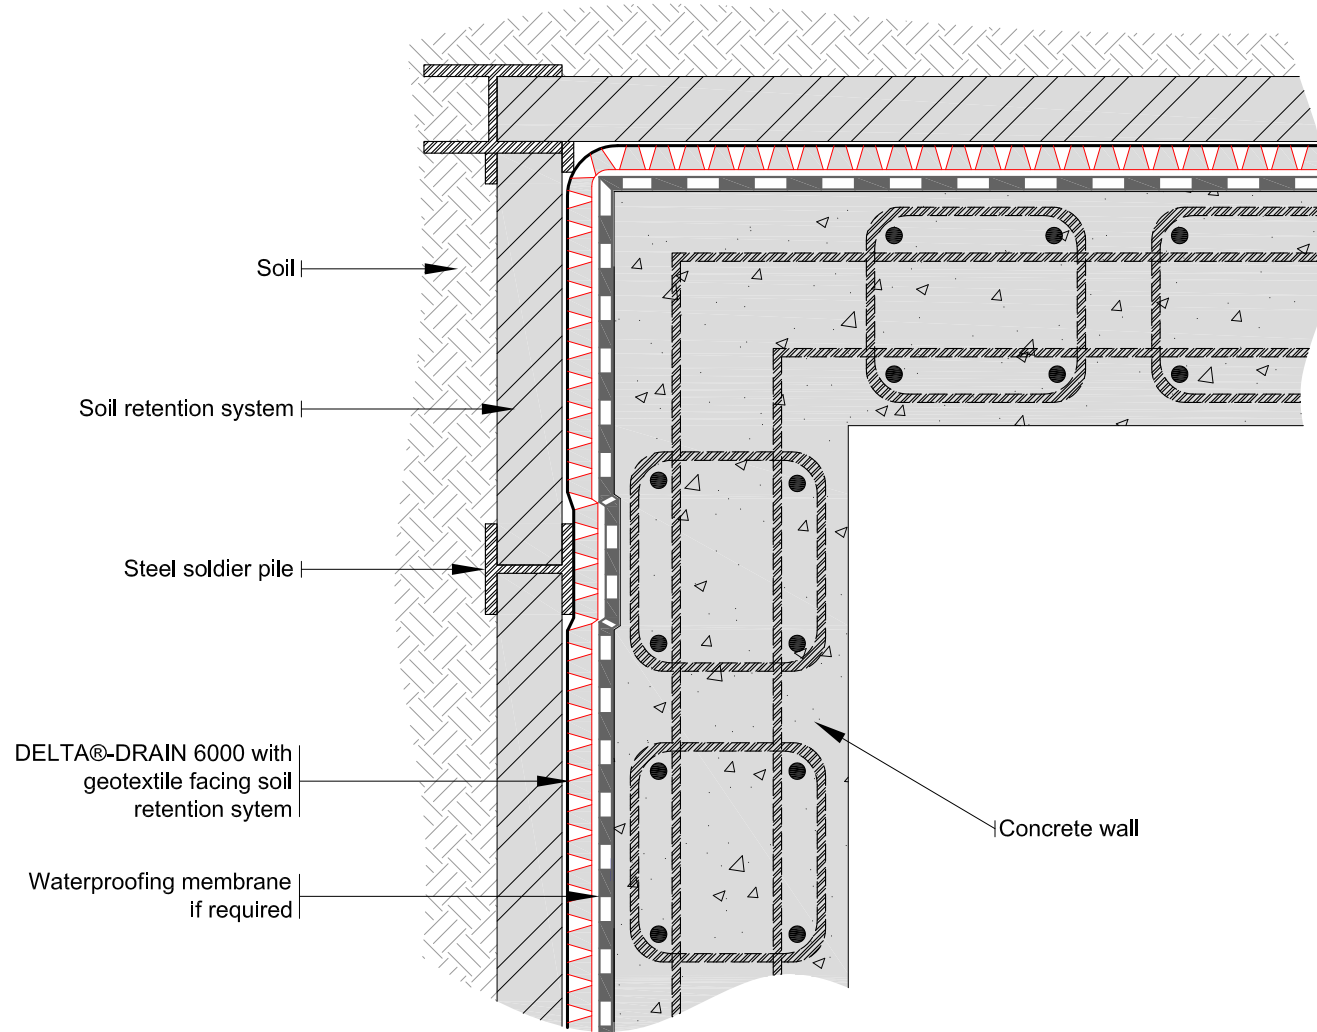

THIS DRAWING AND THE INFORMATION CONTAINED ARE THE PROPERTY OF COSELLA-DÖRKEN. THEY ARE NOT TO BE COPIED OR USED IN ANY WAY WITHOUT OUR WRITTEN PERMISSION

COSELLA DÖRKEN

4655 DELTA WAY BEAMSVILLE, ON. L0R 1B4 CANADA
TEL# 1-888-433-5824 OR 1-905-563-3255

THIS IS A PROPOSAL DRAWING. DO NOT USE FOR CONSTRUCTION UNTIL APPROVED BY CONTRACTOR OR CONSULTING ENGINEER

TITLE:

TYPICAL CORNER DETAIL
DELTA®-DRAIN 6000

APP'D BY:

DATE:

DRAWN BY: KRZYSZTOF APRIASZ.


CHKD BY:

DATE: February 18, 2011

SCALE: NTS

FILE NAME: DELTA-DRAIN6000_13.dwg

Note: overburden not shown for clarity

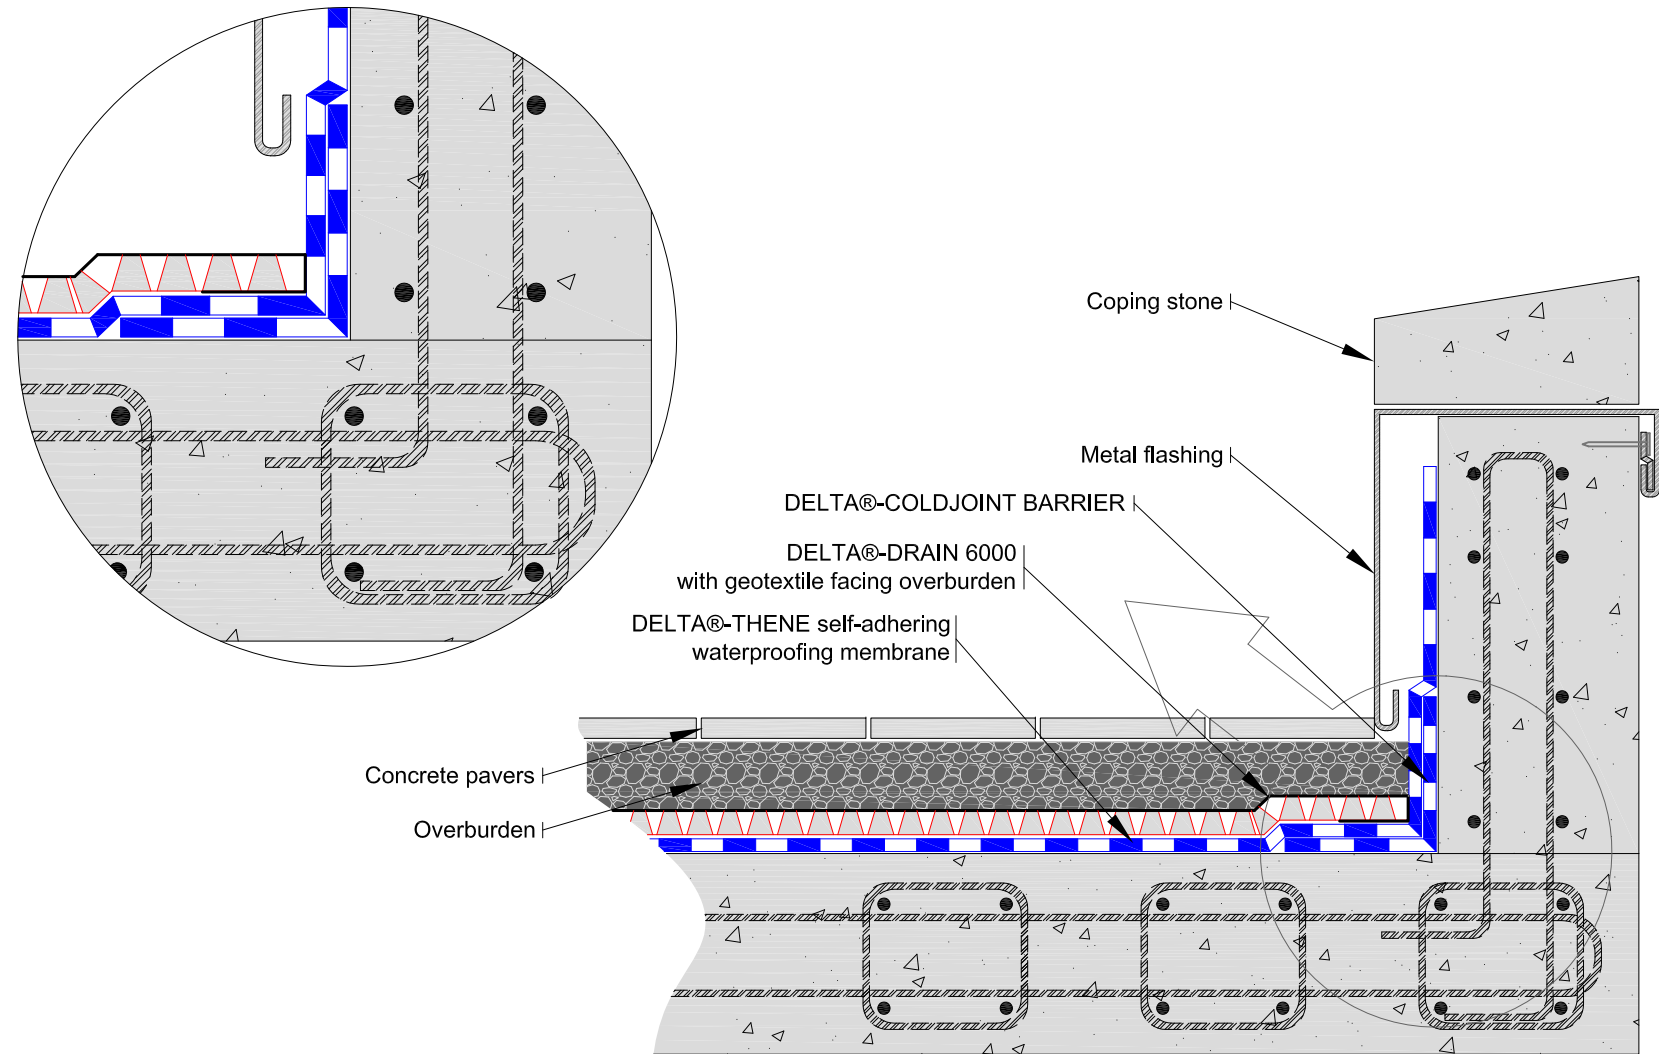

THIS DRAWING AND THE INFORMATION CONTAINED ARE THE PROPERTY OF COSELLA-DÖRKEN. THEY ARE NOT TO BE COPIED OR USED IN ANY WAY WITHOUT OUR WRITTEN PERMISSION

THIS IS A PROPOSAL DRAWING. DO NOT USE FOR CONSTRUCTION UNTIL APPROVED BY CONTRACTOR OR CONSULTING ENGINEER

APP'D BY: DATE:



COSELLA DÖRKEN

4655 DELTA WAY BEAMSVILLE, ON. L0R 1B4 CANADA
TEL# 1-888-433-5824 OR 1-905-563-3255

TITLE:
**TYPICAL PARAPET DETAIL WITH DELTA®-THENE,
DELTA®-COLDJOINT BARRIER AND DELTA®-DRAIN 6000**

DRAWN BY: KRZYSZTOF APRIASZ. CHKD BY: DATE: February 22, 2011 SCALE: NTS FILE NAME: DELTA-DRAIN6000_14.dwg

Note: overburden not shown for clarity

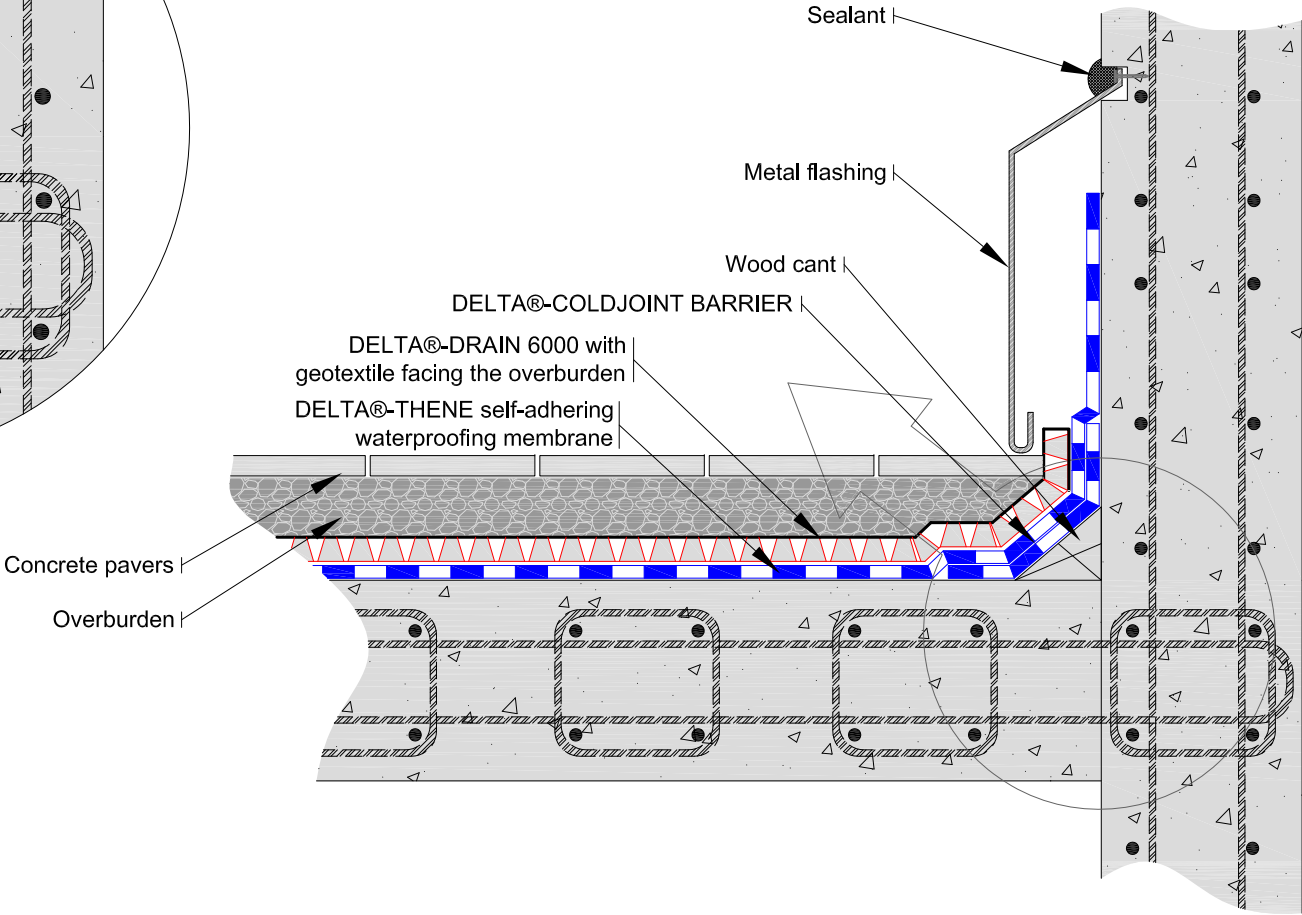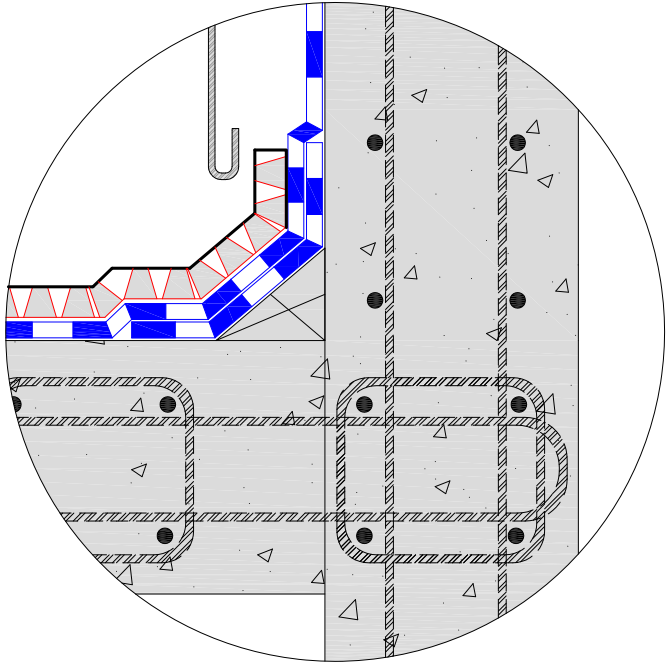

COSELLA DÖRKEN

4655 DELTA WAY BEAMSVILLE, ON. L0R 1B4 CANADA
TEL# 1-888-433-5824 OR 1-905-563-3255

THIS DRAWING AND THE INFORMATION
CONTAINED ARE THE PROPERTY OF
COSELLA-DÖRKEN. THEY ARE NOT TO BE
COPIED OR USED IN ANY WAY WITHOUT
OUR WRITTEN PERMISSION

THIS IS A PROPOSAL DRAWING. DO NOT
USE FOR CONSTRUCTION UNTIL
APPROVED BY CONTRACTOR OR
CONSULTING ENGINEER

TITLE: **TYPICAL ROOF EDGE TERMINATION DETAIL WITH DELTA®-THENE,
DELTA®-COLDJOINT BARRIER AND DELTA®-DRAIN 6000**

APP'D BY: DATE:

DRAWN BY: KRZYSZTOF APRIASZ.

CHKD BY:

DATE: February 22, 2011

SCALE: NTS

FILE NAME: DELTA-DRAIN6000_15.dwg