

THIS DRAWING AND THE INFORMATION CONTAINED ARE THE PROPERTY OF COSELLA-DÖRKEN. THEY ARE NOT TO BE COPIED OR USED IN ANY WAY WITHOUT OUR WRITTEN PERMISSION

# COSELLA DÖRKEN

4655 DELTA WAY BEAMSVILLE, ON. L0R 1B4 CANADA  
TEL# 1-888-433-5824 OR 1-905-563-3255

THIS IS A PROPOSAL DRAWING. DO NOT USE FOR CONSTRUCTION UNTIL APPROVED BY CONTRACTOR OR CONSULTING ENGINEER

TITLE:

## DELTA@-DRAIN 6200 WITH FOUNDATION WALL AND FLOOR SLAB AT FOOTING LEVEL

APP'D BY:

DATE:

DRAWN BY: KRZYSZTOF APRIASZ.


CHKD BY:

DATE: February 17, 2011

SCALE: NTS

FILE NAME: DELTA-DRAIN6200\_1.dwg

Note: gravel not shown for clarity

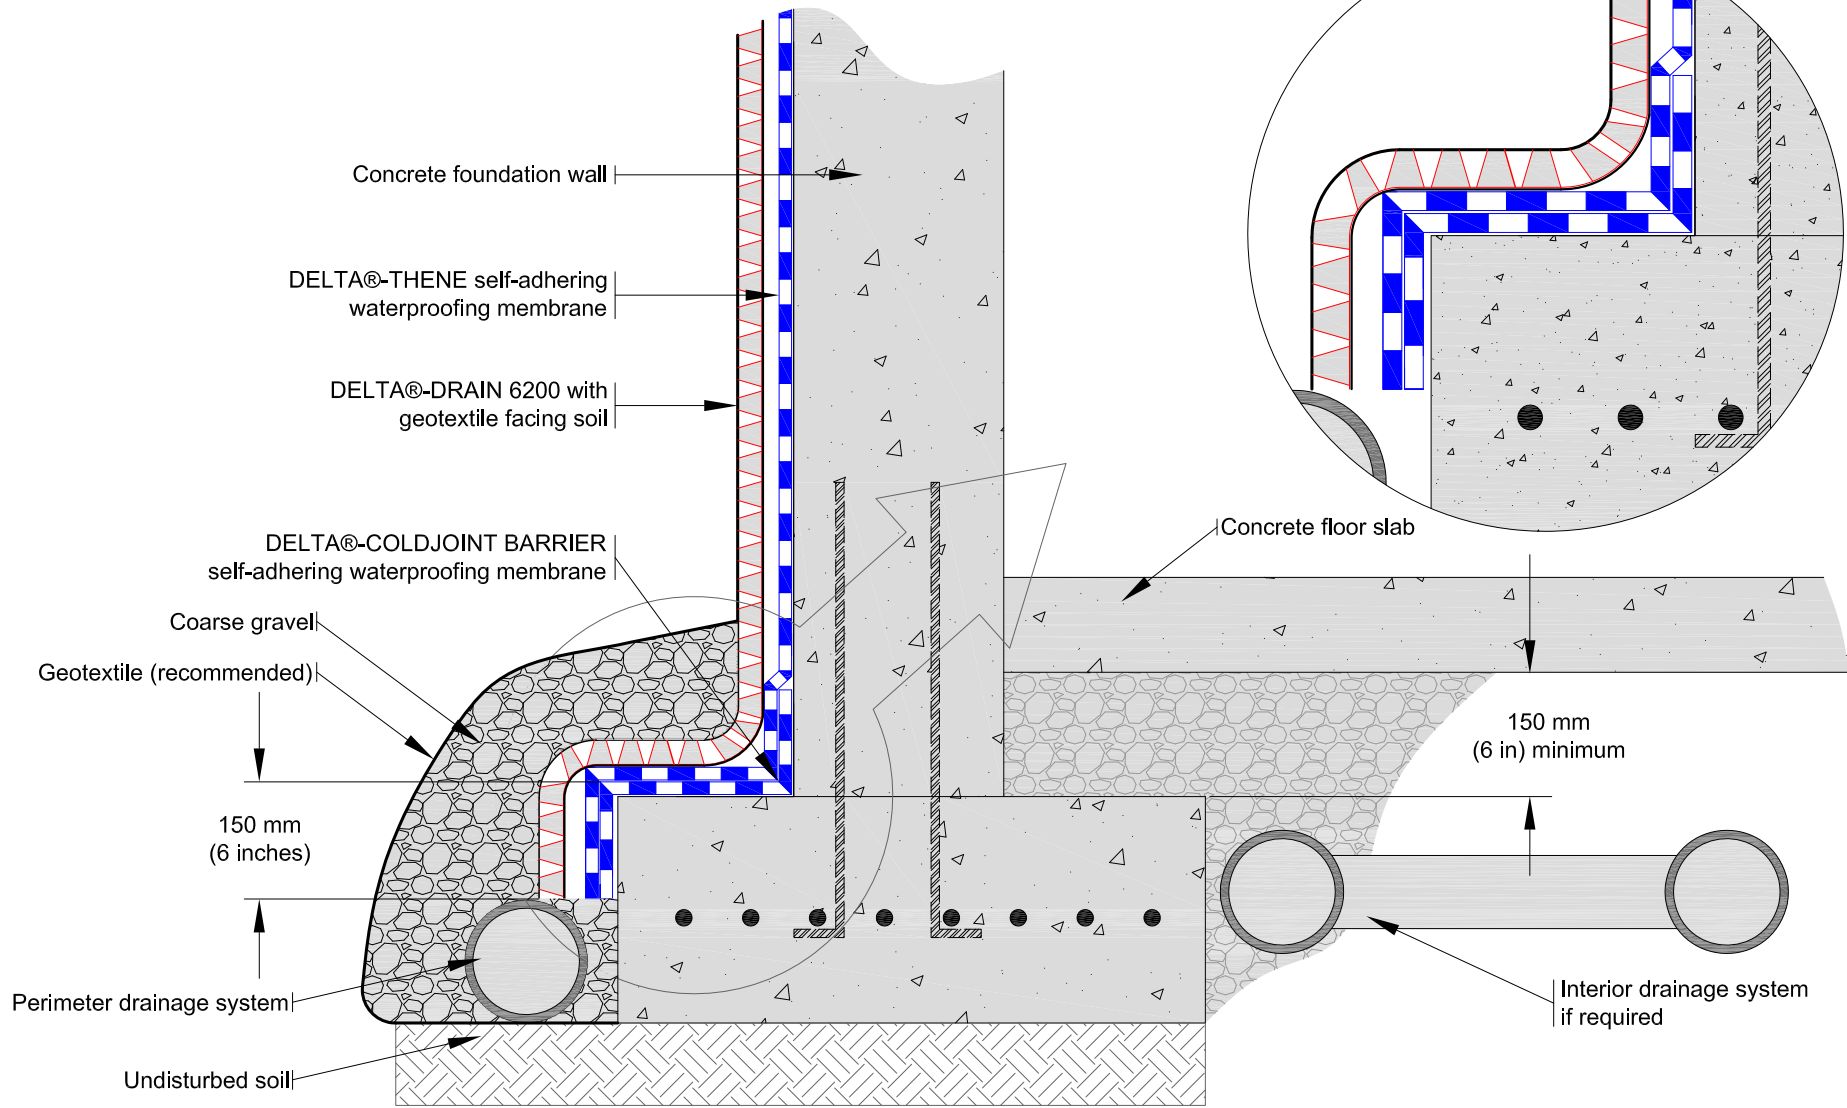

THIS DRAWING AND THE INFORMATION CONTAINED ARE THE PROPERTY OF COSELLA-DÖRKEN. THEY ARE NOT TO BE COPIED OR USED IN ANY WAY WITHOUT OUR WRITTEN PERMISSION

# COSELLA DÖRKEN

4655 DELTA WAY BEAMSVILLE, ON. L0R 1B4 CANADA  
TEL# 1-888-433-5824 OR 1-905-563-3255

THIS IS A PROPOSAL DRAWING. DO NOT USE FOR CONSTRUCTION UNTIL APPROVED BY CONTRACTOR OR CONSULTING ENGINEER

TITLE:

DELTA®-DRAIN 6200 WITH FOUNDATION WALL AND ELEVATED FLOOR SLAB

APP'D BY:

DATE:


DRAWN BY: KRZYSZTOF APRIASZ.

CHKD BY:

DATE: February 17, 2011

SCALE: NTS

FILE NAME: DELTA-DRAIN6200\_2.dwg

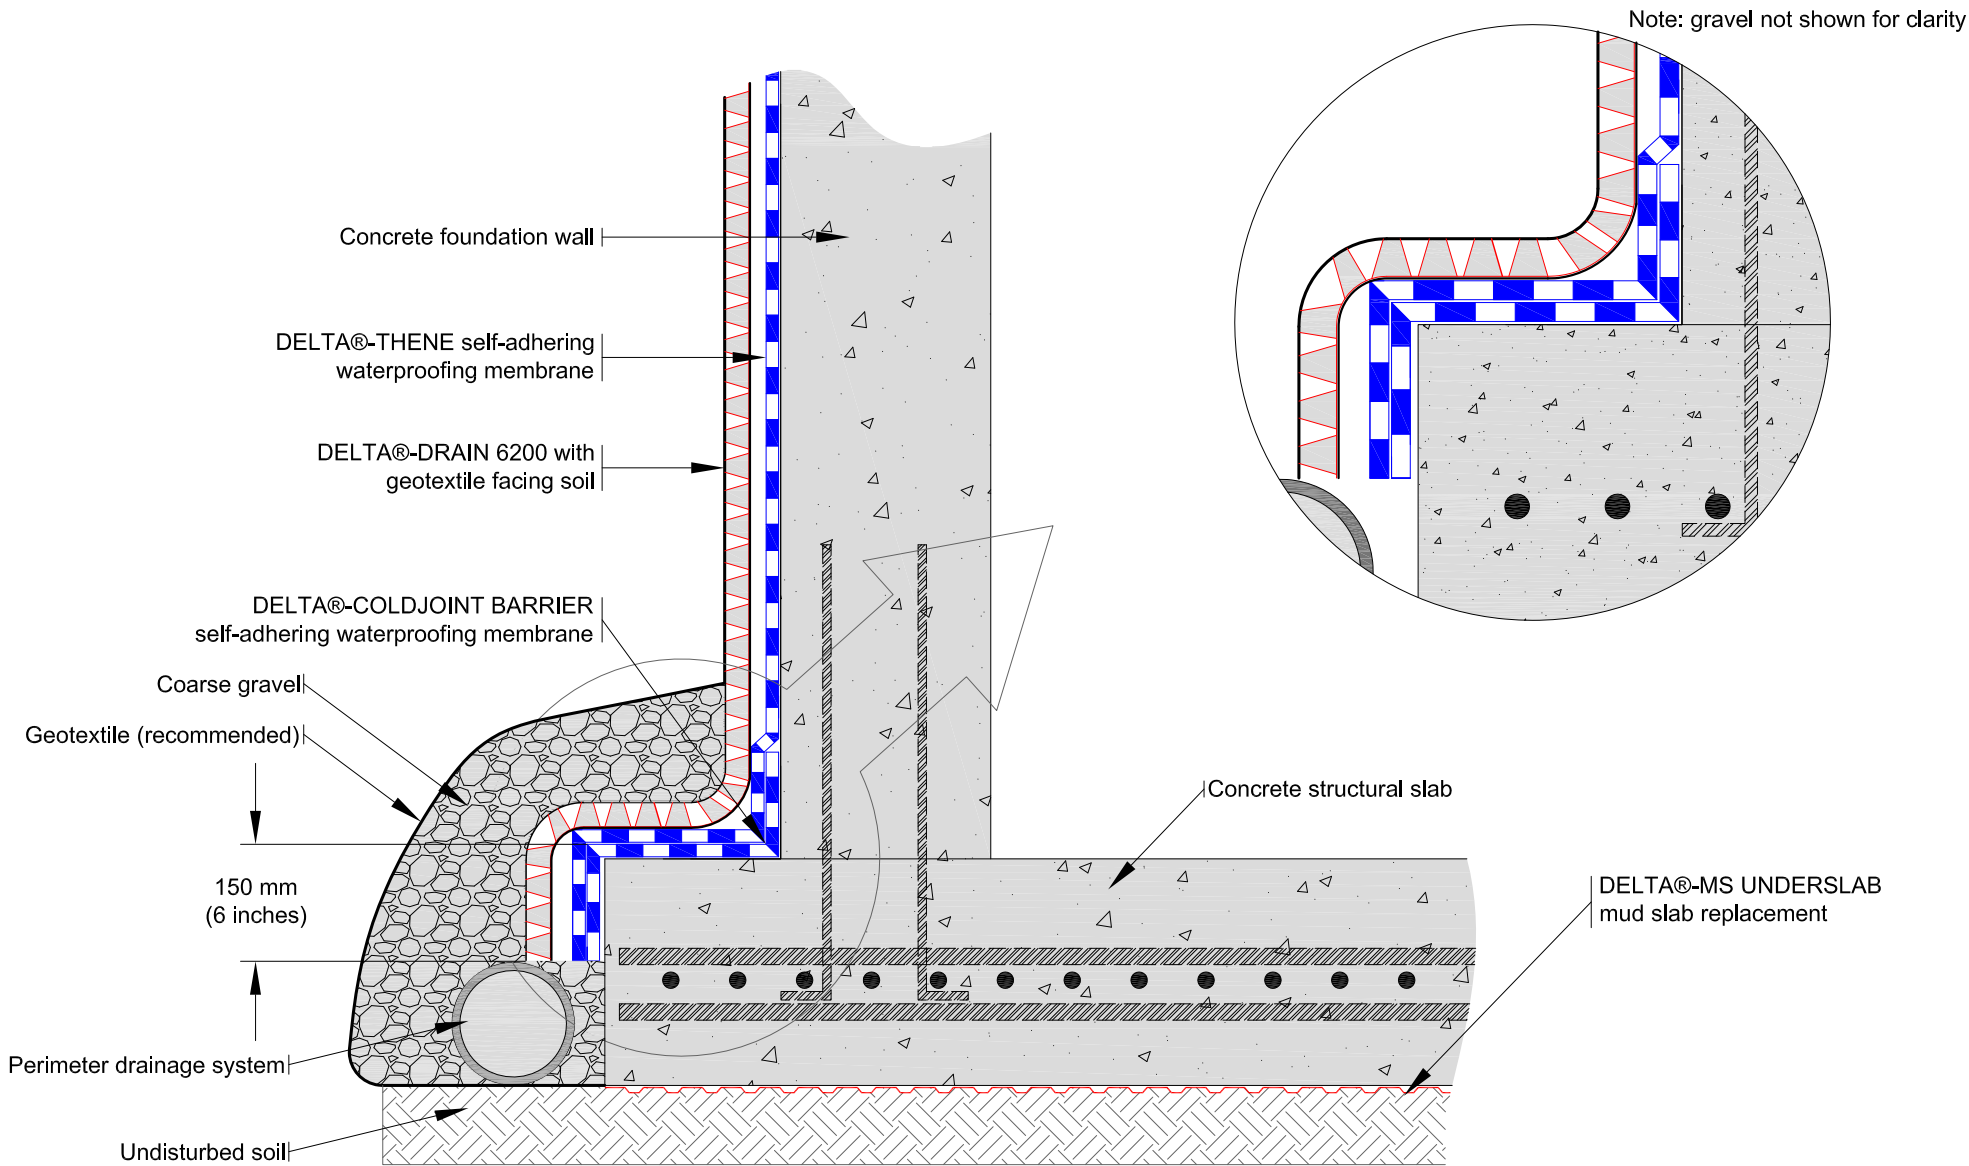

THIS DRAWING AND THE INFORMATION CONTAINED ARE THE PROPERTY OF COSELLA-DÖRKEN. THEY ARE NOT TO BE COPIED OR USED IN ANY WAY WITHOUT OUR WRITTEN PERMISSION

# COSELLA DÖRKEN

4655 DELTA WAY BEAMSVILLE, ON. L0R 1B4 CANADA  
TEL# 1-888-433-5824 OR 1-905-563-3255

THIS IS A PROPOSAL DRAWING. DO NOT USE FOR CONSTRUCTION UNTIL APPROVED BY CONTRACTOR OR CONSULTING ENGINEER

TITLE:

DELTA®-DRAIN 6200 WITH FOUNDATION WALL ON STRUCTURAL SLAB

APP'D BY:

DATE:


DRAWN BY: KRZYSZTOF APRIASZ.

CHKD BY:

DATE: February 17, 2011

SCALE: NTS

FILE NAME: DELTA-DRAIN6200\_3.dwg

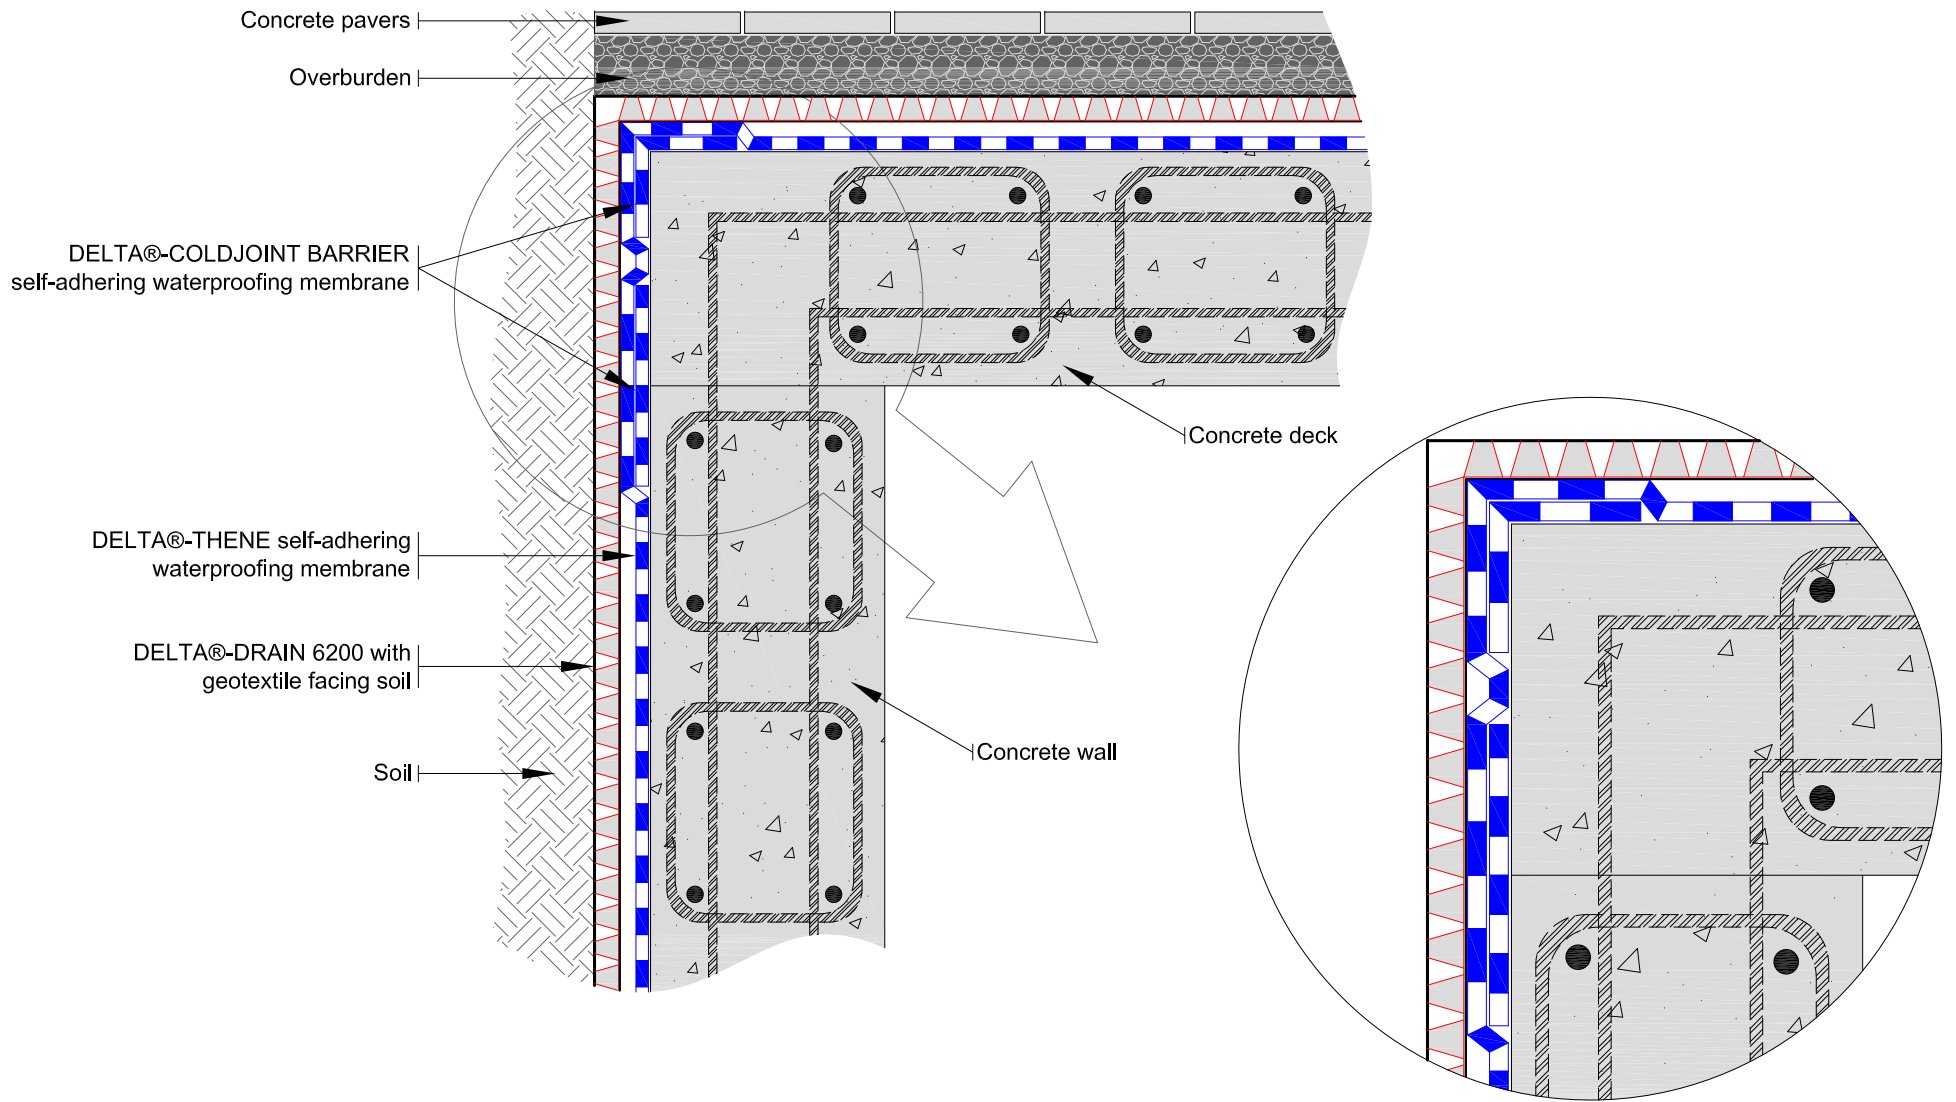

Note: soil and pavers not shown for clarity

THIS DRAWING AND THE INFORMATION CONTAINED ARE THE PROPERTY OF COSELLA-DÖRKEN. THEY ARE NOT TO BE COPIED OR USED IN ANY WAY WITHOUT OUR WRITTEN PERMISSION

# COSELLA DÖRKEN

4655 DELTA WAY BEAMSVILLE, ON. L0R 1B4 CANADA  
TEL# 1-888-433-5824 OR 1-905-563-3255

THIS IS A PROPOSAL DRAWING. DO NOT USE FOR CONSTRUCTION UNTIL APPROVED BY CONTRACTOR OR CONSULTING ENGINEER

TITLE:

DELTA®-DRAIN 6200 WITH PLAZA DECK TO WALL TIE-IN DETAIL

APP'D BY:

DATE:

DRAWN BY: KRZYSZTOF APRIASZ.

CHKD BY:

DATE: February 17, 2011

SCALE: NTS

FILE NAME: DELTA-DRAIN6200\_4.dwg

Temporary form  
(remove for tie-in)

DELTA®-COLDJOINT BARRIER  
self-adhering waterproofing membrane

DELTA®-THENE self-adhering  
waterproofing membrane

150 mm  
(6 inches)

DELTA®-FLEXX-BAND

Soil


Soil retention system

DELTA®-DRAIN 6200 with  
geotextile facing soil  
retention sytem

Waterproofing membrane  
if required

Concrete deck

Concrete wall

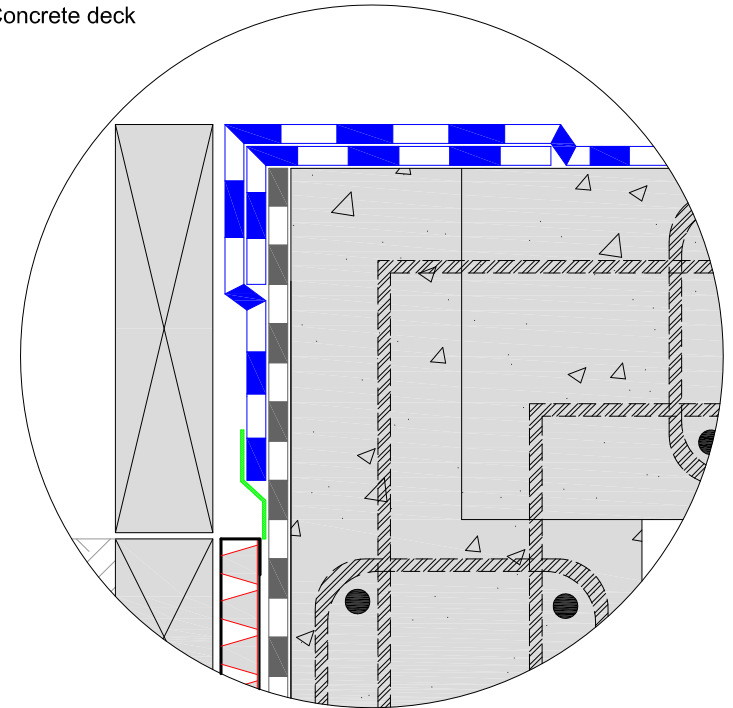

THIS DRAWING AND THE INFORMATION  
CONTAINED ARE THE PROPERTY OF  
COSELLA-DÖRKEN. THEY ARE NOT TO BE  
COPIED OR USED IN ANY WAY WITHOUT  
OUR WRITTEN PERMISSION

# COSELLA DÖRKEN

4655 DELTA WAY BEAMSVILLE, ON. L0R 1B4 CANADA  
TEL# 1-888-433-5824 OR 1-905-563-3255

THIS IS A PROPOSAL DRAWING. DO NOT  
USE FOR CONSTRUCTION UNTIL  
APPROVED BY CONTRACTOR OR  
CONSULTING ENGINEER

TITLE:

## DELTA®-DRAIN 6200 with PLAZA DECK WATERPROOFING TIE-IN TO VERTICAL BLIND SIDE WATERPROOFING DETAIL

APP'D BY:

DATE:

DRAWN BY: KRZYSZTOF APRIASZ.



CHKD BY:

DATE: February 17, 2011

SCALE: NTS

FILE NAME: DELTA-DRAIN6200\_5.dwg

Note: For joint where movement is expected (active joints) see expansion joint cover detail

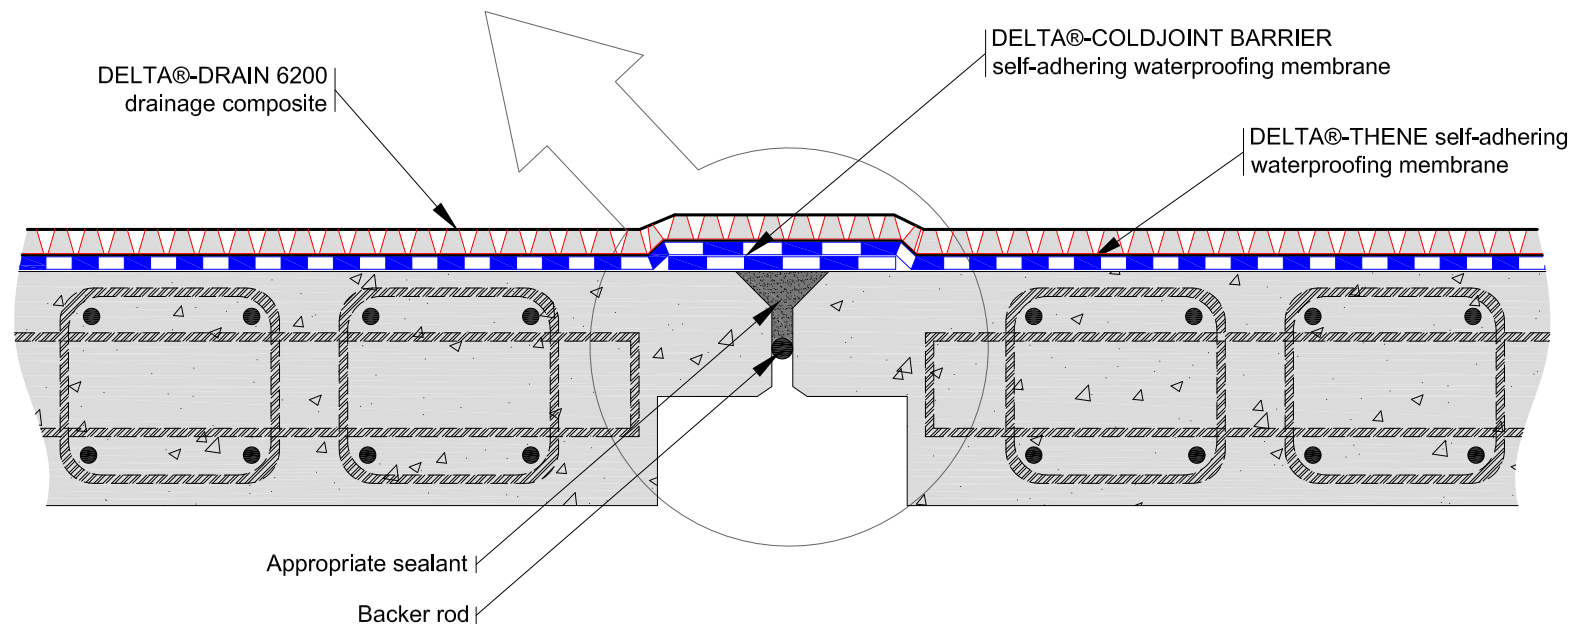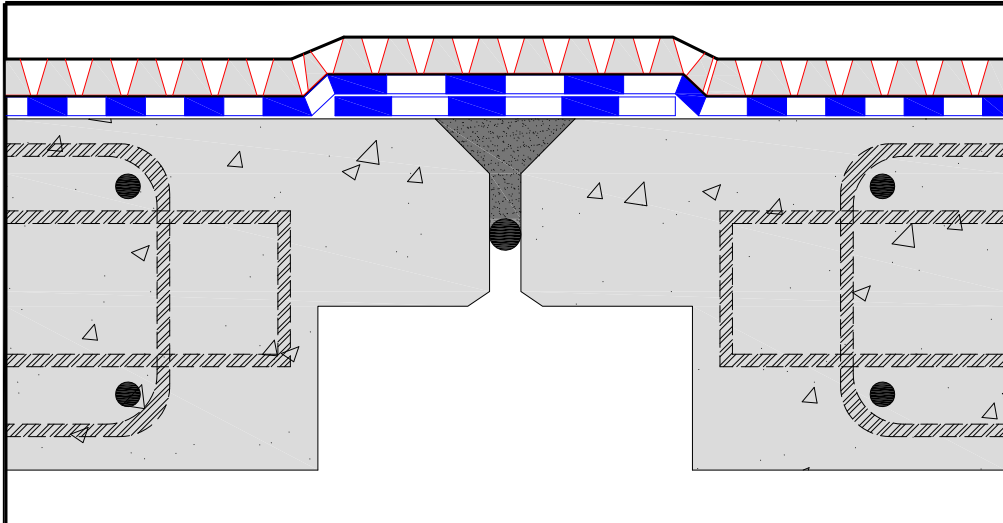

THIS DRAWING AND THE INFORMATION CONTAINED ARE THE PROPERTY OF COSELLA-DÖRKEN. THEY ARE NOT TO BE COPIED OR USED IN ANY WAY WITHOUT OUR WRITTEN PERMISSION

# COSELLA DÖRKEN

4655 DELTA WAY BEAMSVILLE, ON. L0R 1B4 CANADA  
TEL# 1-888-433-5824 OR 1-905-563-3255

THIS IS A PROPOSAL DRAWING. DO NOT USE FOR CONSTRUCTION UNTIL APPROVED BY CONTRACTOR OR CONSULTING ENGINEER

TITLE:

DELTA®-DRAIN 6200 WITH PASSIVE JOINT COVER DETAIL

APP'D BY:

DATE:



DRAWN BY: KRZYSZTOF APRIASZ.

CHKD BY:

DATE: February 17, 2011

SCALE: NTS

FILE NAME: DELTA-DRAIN6200\_6.dwg

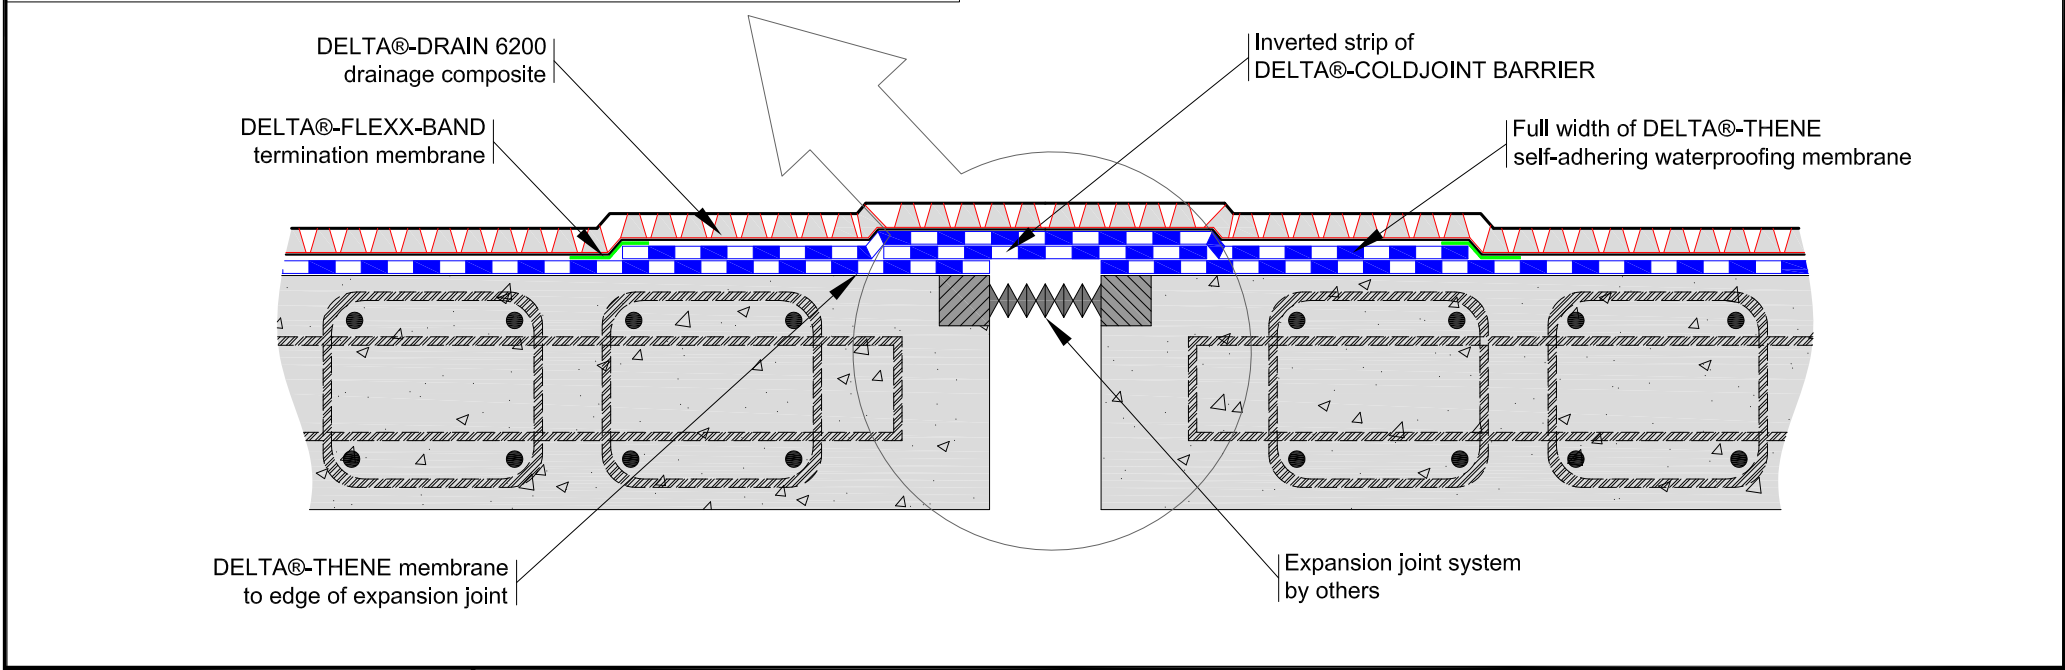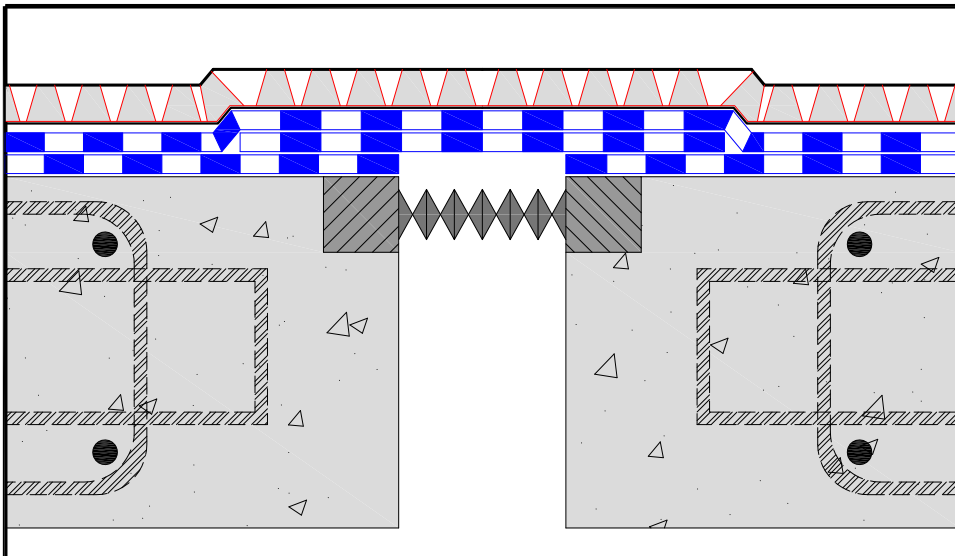

THIS DRAWING AND THE INFORMATION CONTAINED ARE THE PROPERTY OF COSELLA-DÖRKEN. THEY ARE NOT TO BE COPIED OR USED IN ANY WAY WITHOUT OUR WRITTEN PERMISSION

# COSELLA DÖRKEN

4655 DELTA WAY BEAMSVILLE, ON. L0R 1B4 CANADA  
TEL# 1-888-433-5824 OR 1-905-563-3255

THIS IS A PROPOSAL DRAWING. DO NOT USE FOR CONSTRUCTION UNTIL APPROVED BY CONTRACTOR OR CONSULTING ENGINEER

TITLE: **DELTA®-DRAIN 6200 WITH EXPANSION JOINT COVER**  
**DECK DETAIL WITH MOVEMENT LESS THAN 13 mm (1/2 INCHES)**

APP'D BY: \_\_\_\_\_ DATE: \_\_\_\_\_



DRAWN BY: KRZYSZTOF APRIASZ.

CHKD BY: \_\_\_\_\_

DATE: February 17, 2011

SCALE: NTS

FILE NAME: DELTA-DRAIN6200\_7.dwg

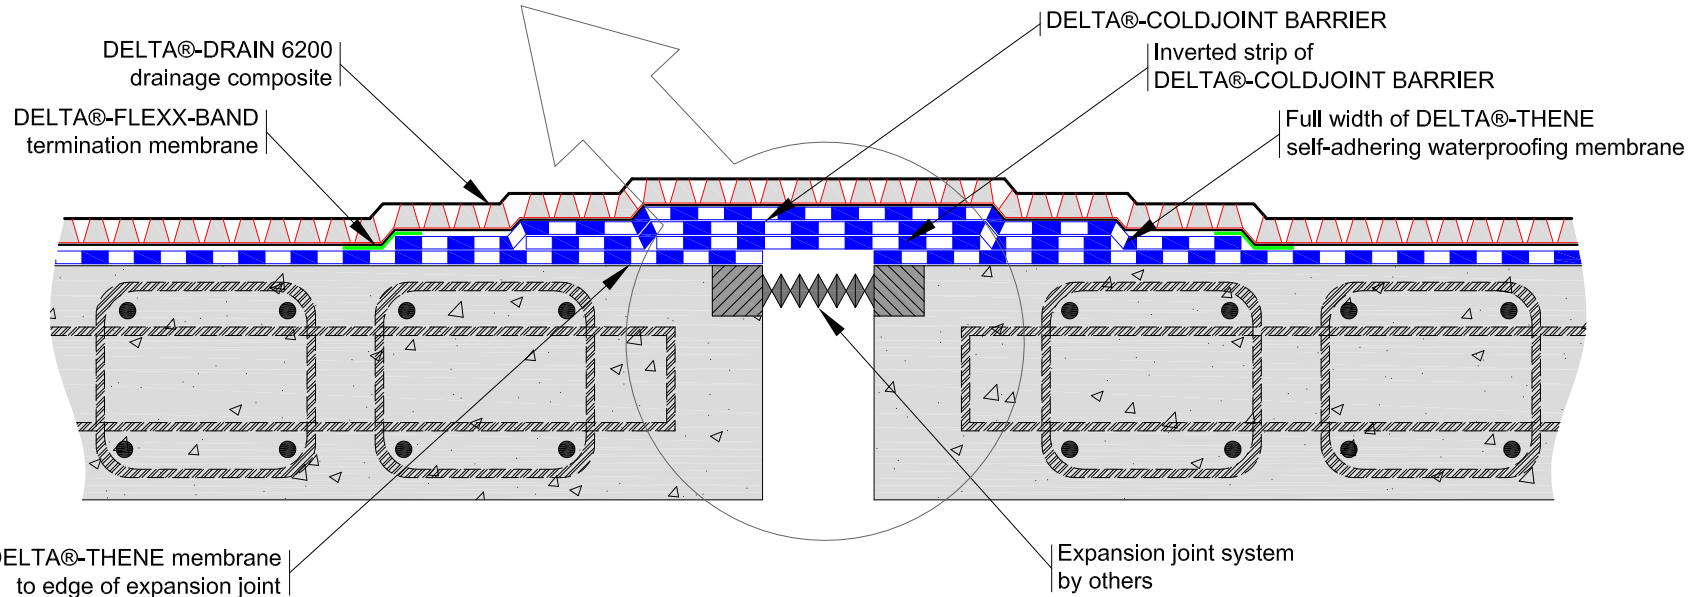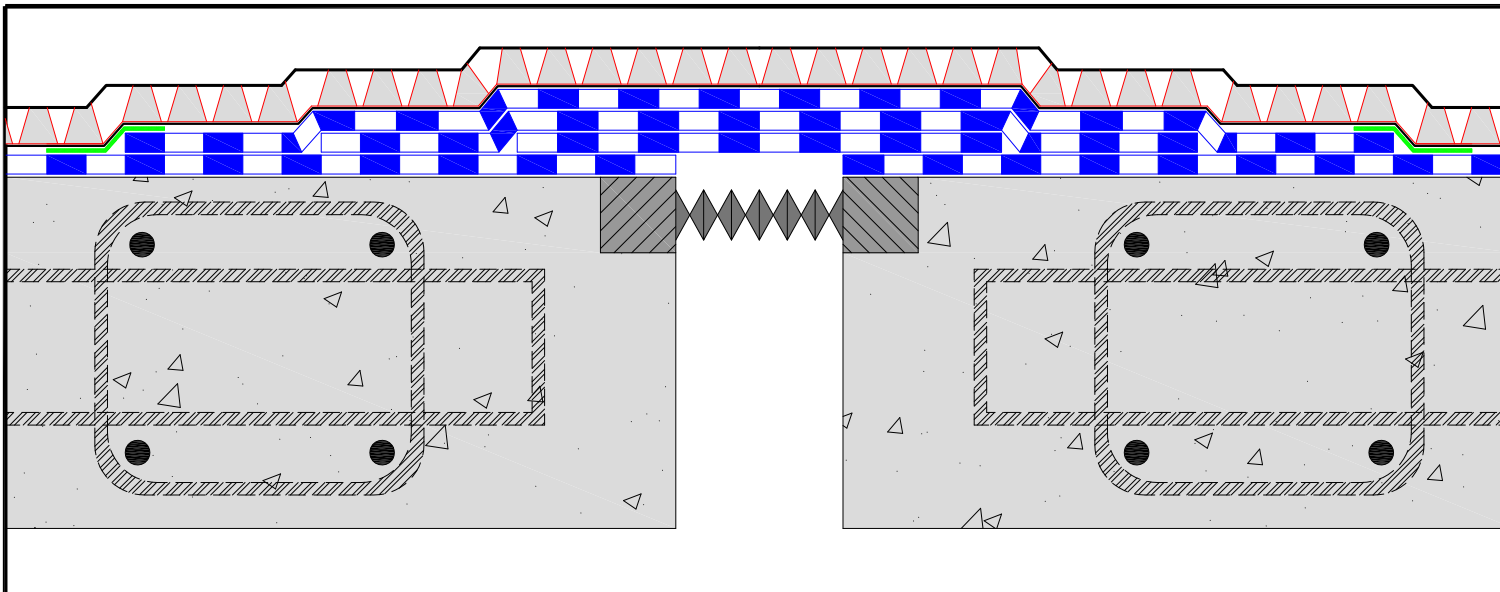

THIS DRAWING AND THE INFORMATION CONTAINED ARE THE PROPERTY OF COSELLA-DÖRKEN. THEY ARE NOT TO BE COPIED OR USED IN ANY WAY WITHOUT OUR WRITTEN PERMISSION

# COSELLA DÖRKEN

4655 DELTA WAY BEAMSVILLE, ON. L0R 1B4 CANADA  
TEL# 1-888-433-5824 OR 1-905-563-3255

THIS IS A PROPOSAL DRAWING. DO NOT USE FOR CONSTRUCTION UNTIL APPROVED BY CONTRACTOR OR CONSULTING ENGINEER

TITLE: **DELTA®-DRAIN 6200 WITH EXPANSION JOINT COVER**  
**DECK DETAIL WITH MOVEMENT MORE THAN 13 mm (1/2 INCHES)**

APP'D BY: \_\_\_\_\_ DATE: \_\_\_\_\_

DRAWN BY: KRZYSZTOF APRIASZ.


CHKD BY: \_\_\_\_\_

DATE: February 17, 2011

SCALE: NTS

FILE NAME: DELTA-DRAIN6200\_8.dwg



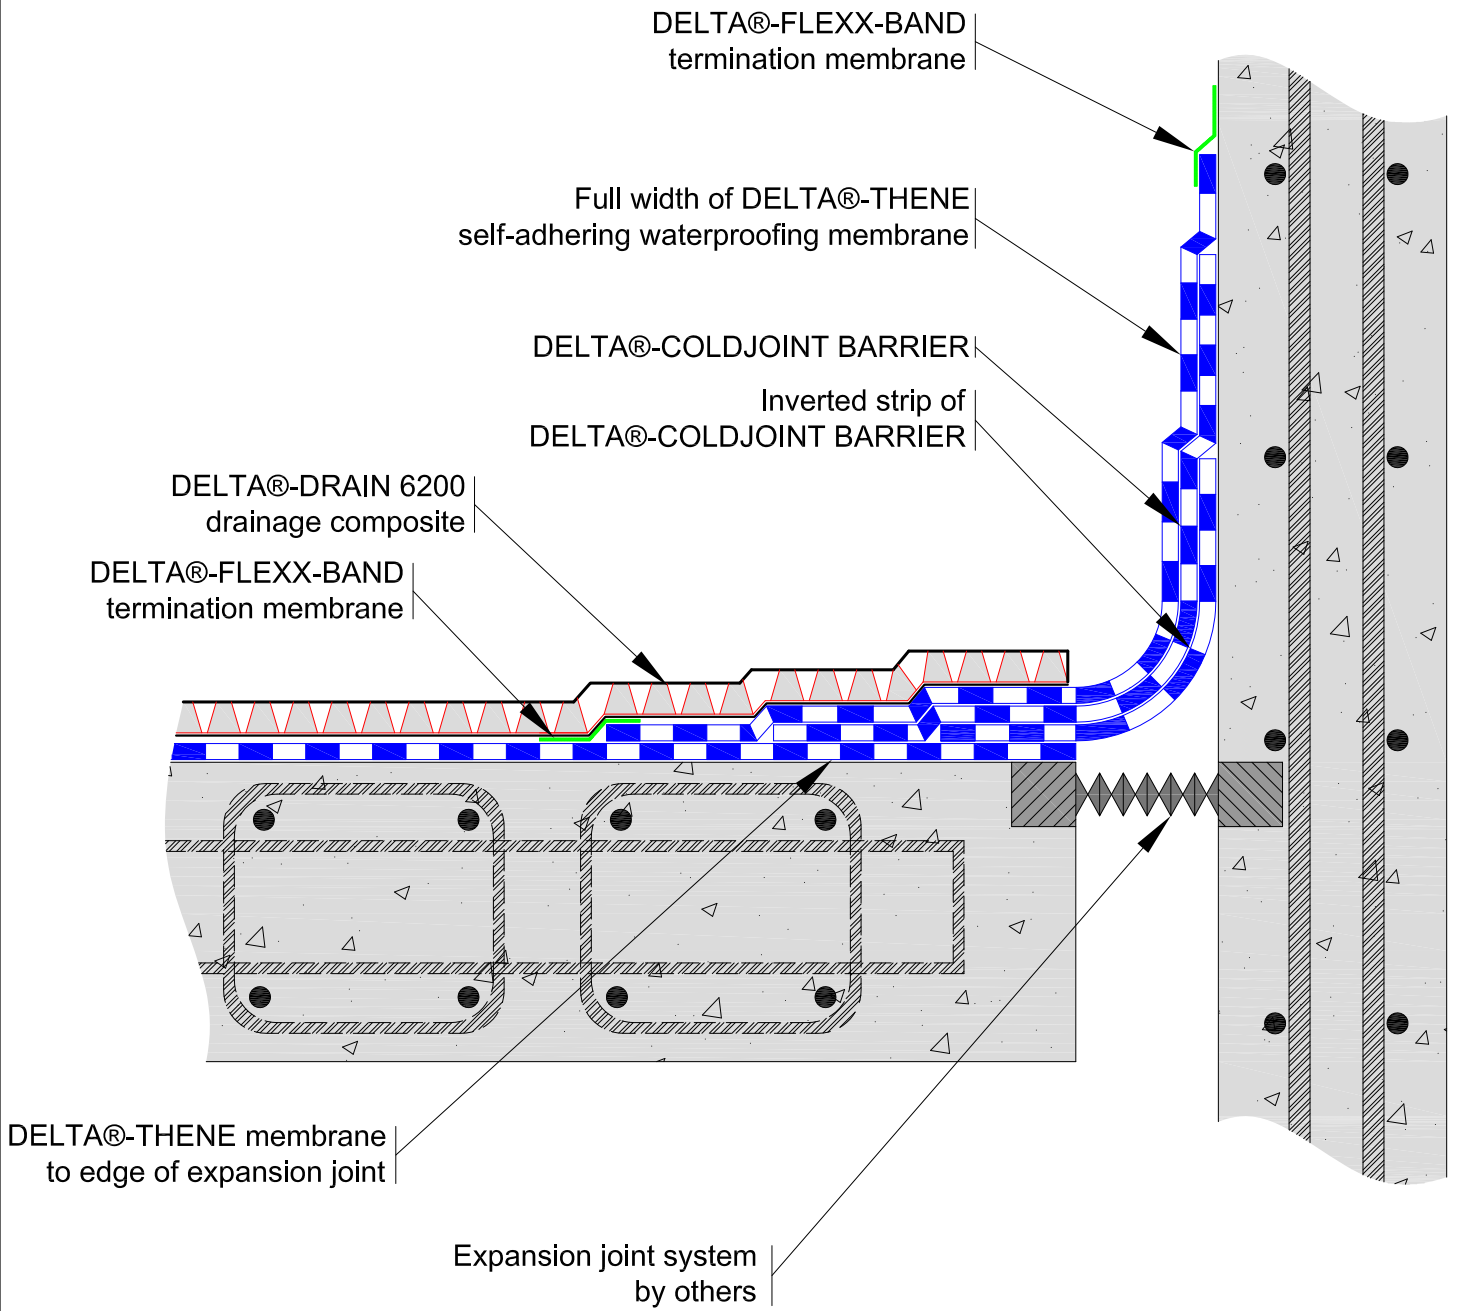

THIS DRAWING AND THE INFORMATION CONTAINED ARE THE PROPERTY OF COSELLA-DÖRKEN. THEY ARE NOT TO BE COPIED OR MISUSED IN ANY WAY WITHOUT OUR WRITTEN PERMISSION

# COSELLA DÖRKEN

4655 DELTA WAY BEAMSVILLE, ON. L0R 1B4 CANADA  
TEL# 1-888-433-5824 OR 1-905-563-3255

THIS IS A PROPOSAL DRAWING. DO NOT USE FOR CONSTRUCTION UNTIL APPROVED BY CONTRACTOR OR CONSULTING ENGINEER

TITLE: DELTA®-DRAIN 6200 EXPANSION JOINT COVER  
DECK TO WALL JUNCTION DETAIL


APP'D BY: \_\_\_\_\_ DATE: \_\_\_\_\_

DRAWN BY: KRZYSZTOF APRIASZ.

DATE: February 18, 2011

SCALE: NTS

FILE NAME: DD6200\_9.dwg

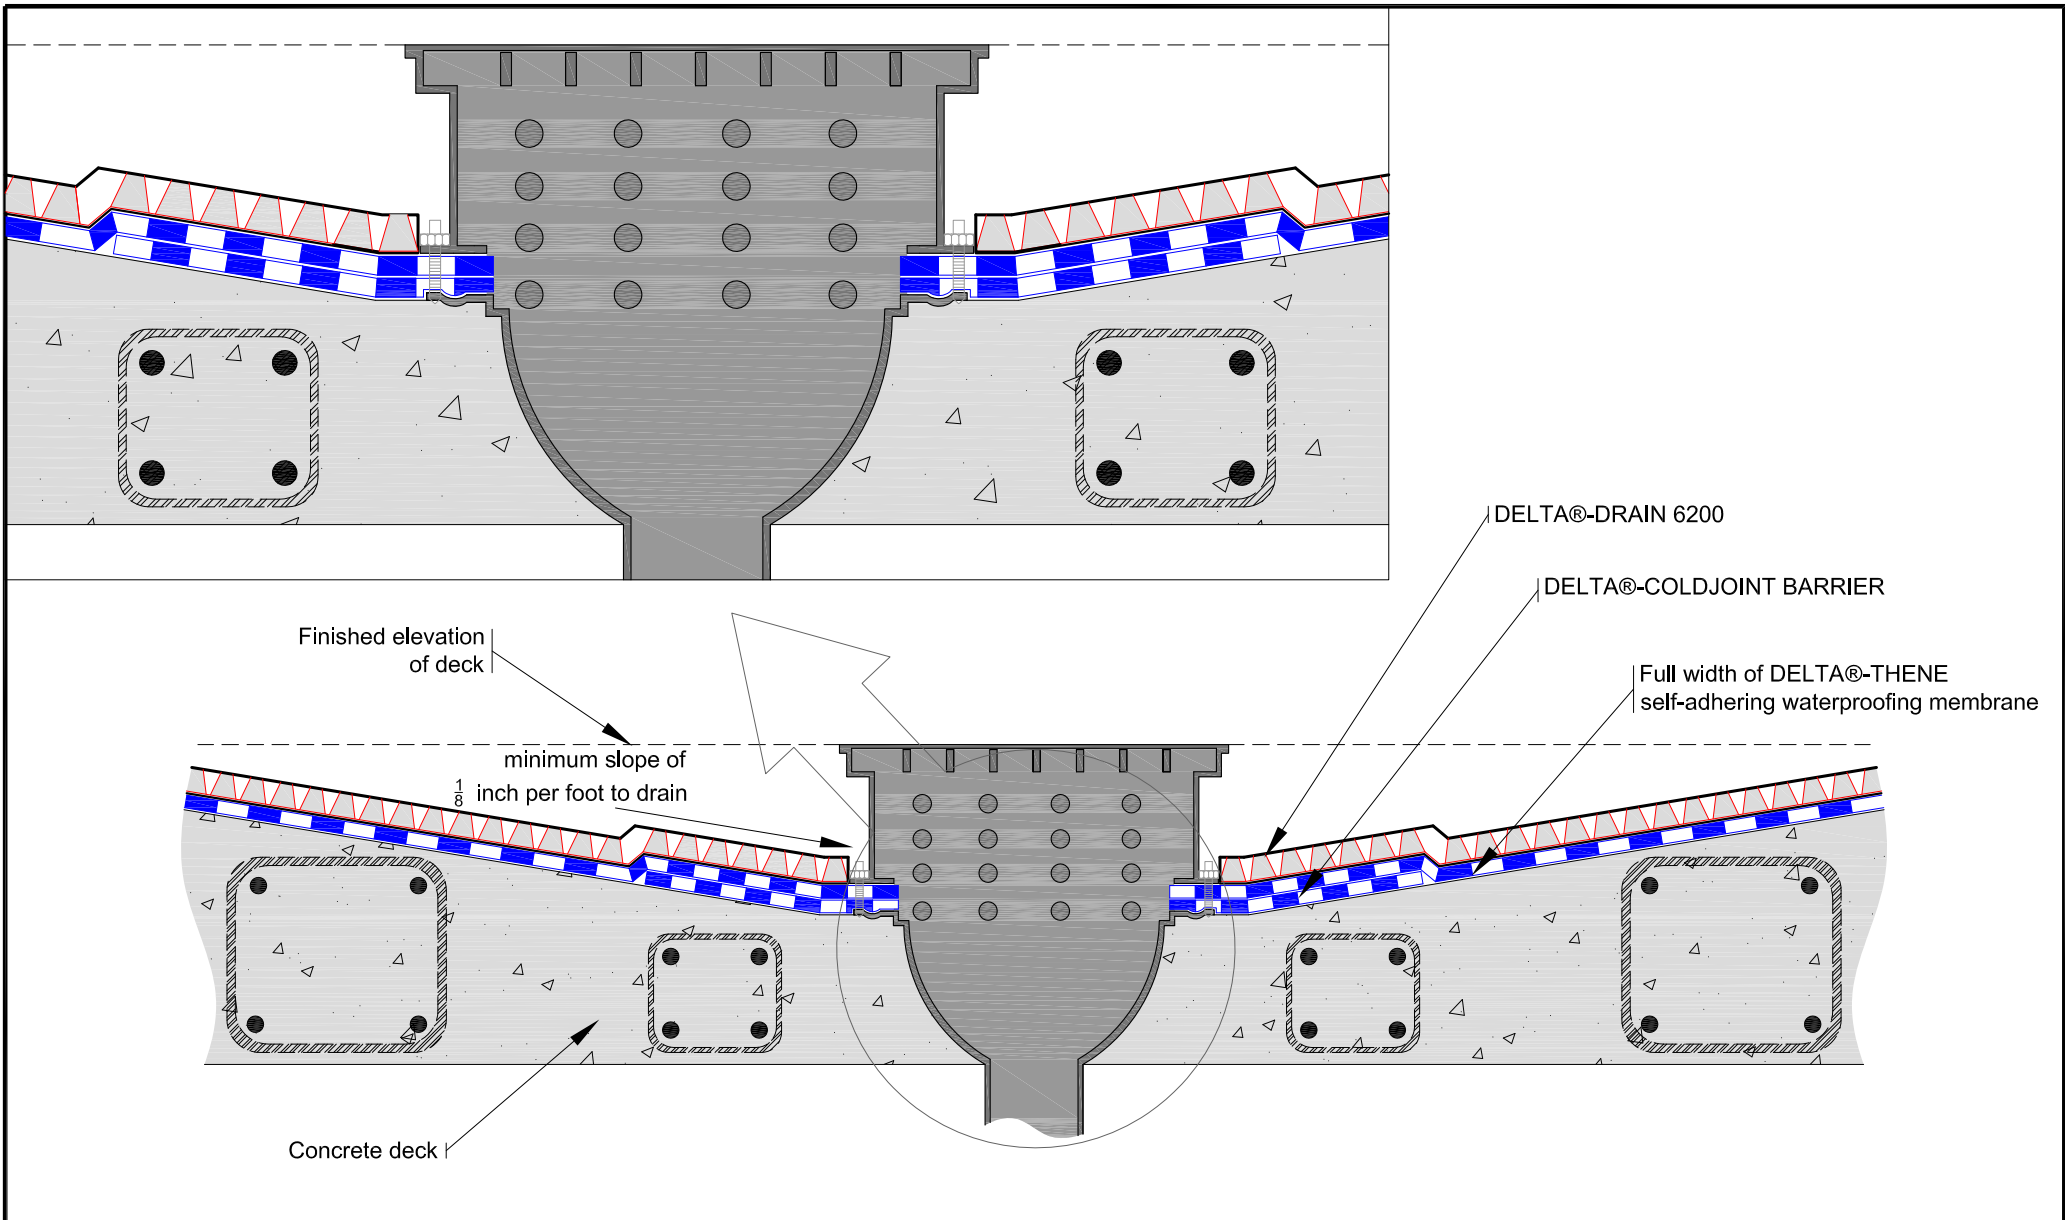

THIS DRAWING AND THE INFORMATION CONTAINED ARE THE PROPERTY OF COSELLA-DÖRKEN. THEY ARE NOT TO BE COPIED OR USED IN ANY WAY WITHOUT OUR WRITTEN PERMISSION

# COSELLA DÖRKEN

4655 DELTA WAY BEAMSVILLE, ON. L0R 1B4 CANADA  
TEL# 1-888-433-5824 OR 1-905-563-3255

THIS IS A PROPOSAL DRAWING. DO NOT USE FOR CONSTRUCTION UNTIL APPROVED BY CONTRACTOR OR CONSULTING ENGINEER

TITLE:

DELTA@-DRAIN 6200 WITH TYPICAL DRAIN DETAIL

APP'D BY:

DATE:


DRAWN BY: KRZYSZTOF APRIASZ.

CHKD BY:

DATE: February 18, 2011

SCALE: NTS

FILE NAME: DELTA-DRAIN6200\_10.dwg

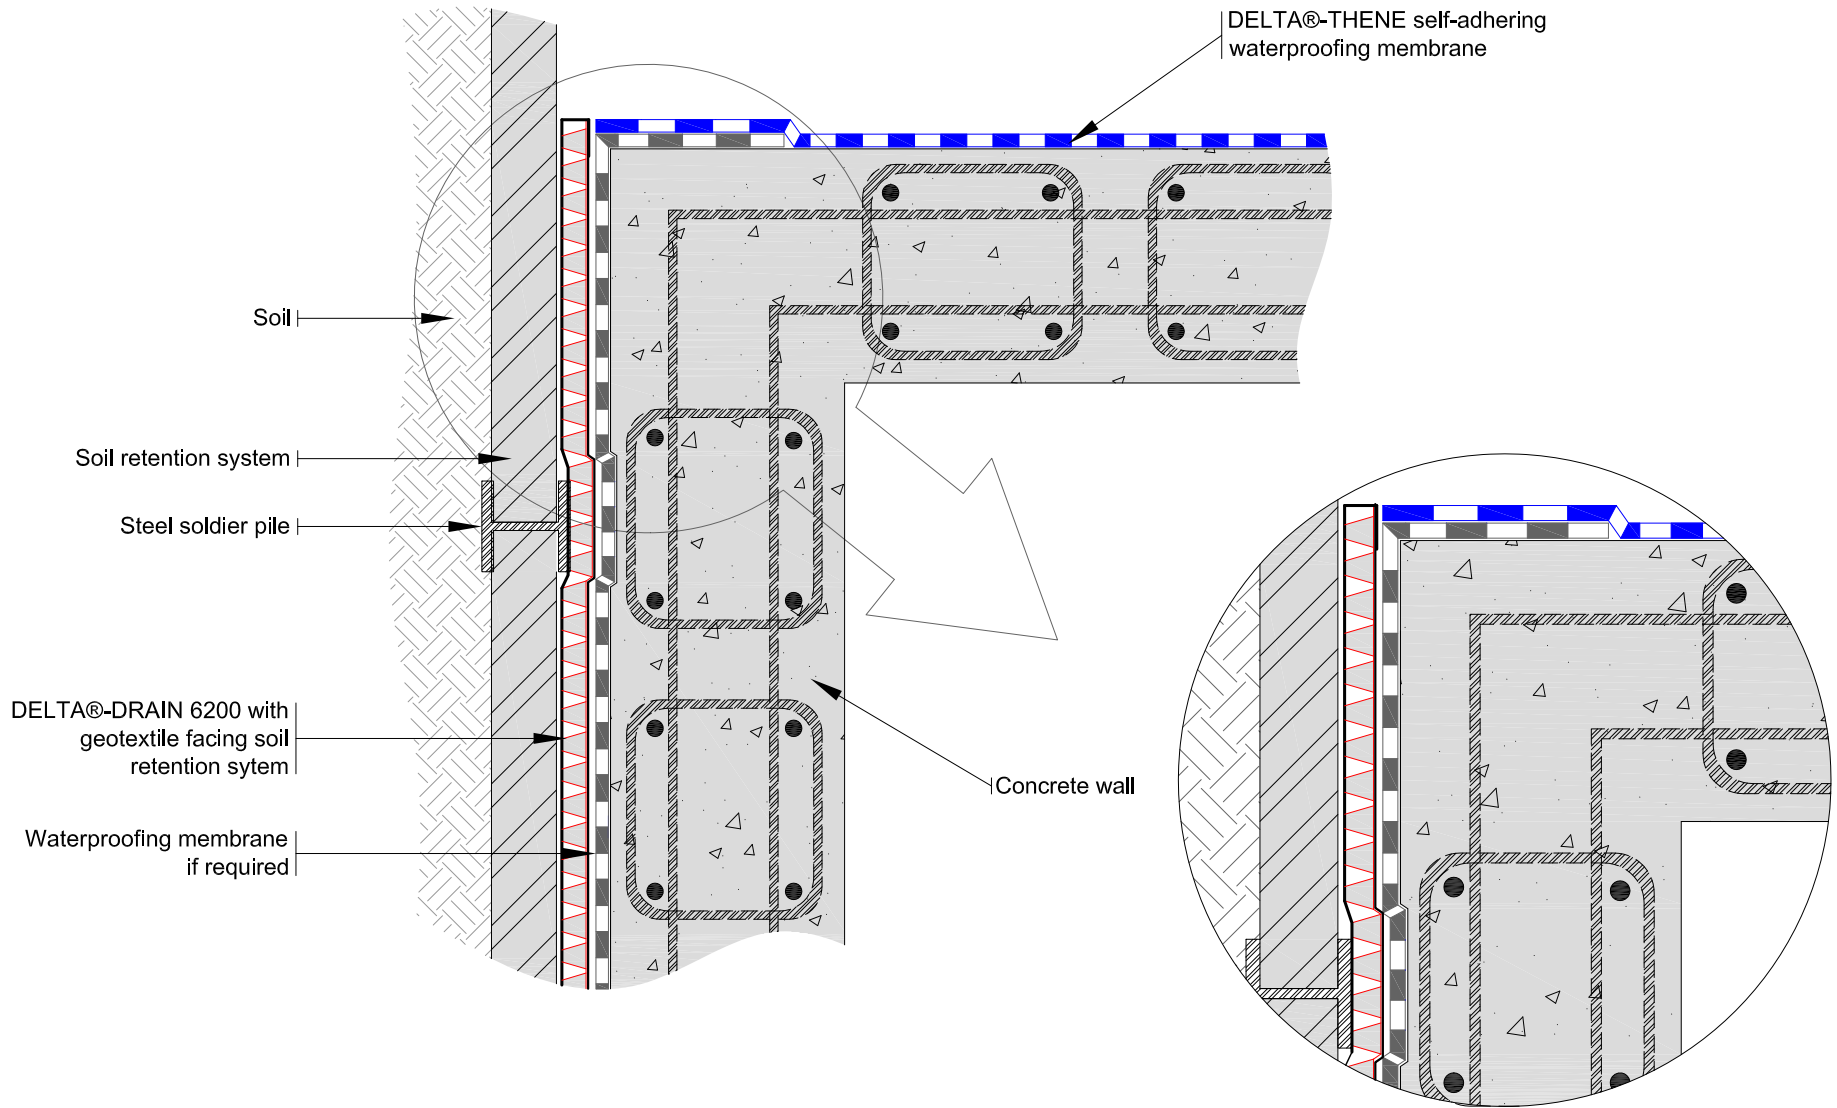

THIS DRAWING AND THE INFORMATION CONTAINED ARE THE PROPERTY OF COSELLA-DÖRKEN. THEY ARE NOT TO BE COPIED OR USED IN ANY WAY WITHOUT OUR WRITTEN PERMISSION

# COSELLA DÖRKEN

4655 DELTA WAY BEAMSVILLE, ON. L0R 1B4 CANADA  
TEL# 1-888-433-5824 OR 1-905-563-3255

THIS IS A PROPOSAL DRAWING. DO NOT USE FOR CONSTRUCTION UNTIL APPROVED BY CONTRACTOR OR CONSULTING ENGINEER

TITLE: **DELTA@-DRAIN 6200 TIE-IN TO DELTA@-THENE SELF-ADHERING WATERPROOFING MEMBRANE DETAIL**

APP'D BY: \_\_\_\_\_ DATE: \_\_\_\_\_


DRAWN BY: KRZYSZTOF APRIASZ.

CHKD BY: \_\_\_\_\_

DATE: February 17, 2011

SCALE: NTS

FILE NAME: DELTA-DRAIN6200\_12.dwg

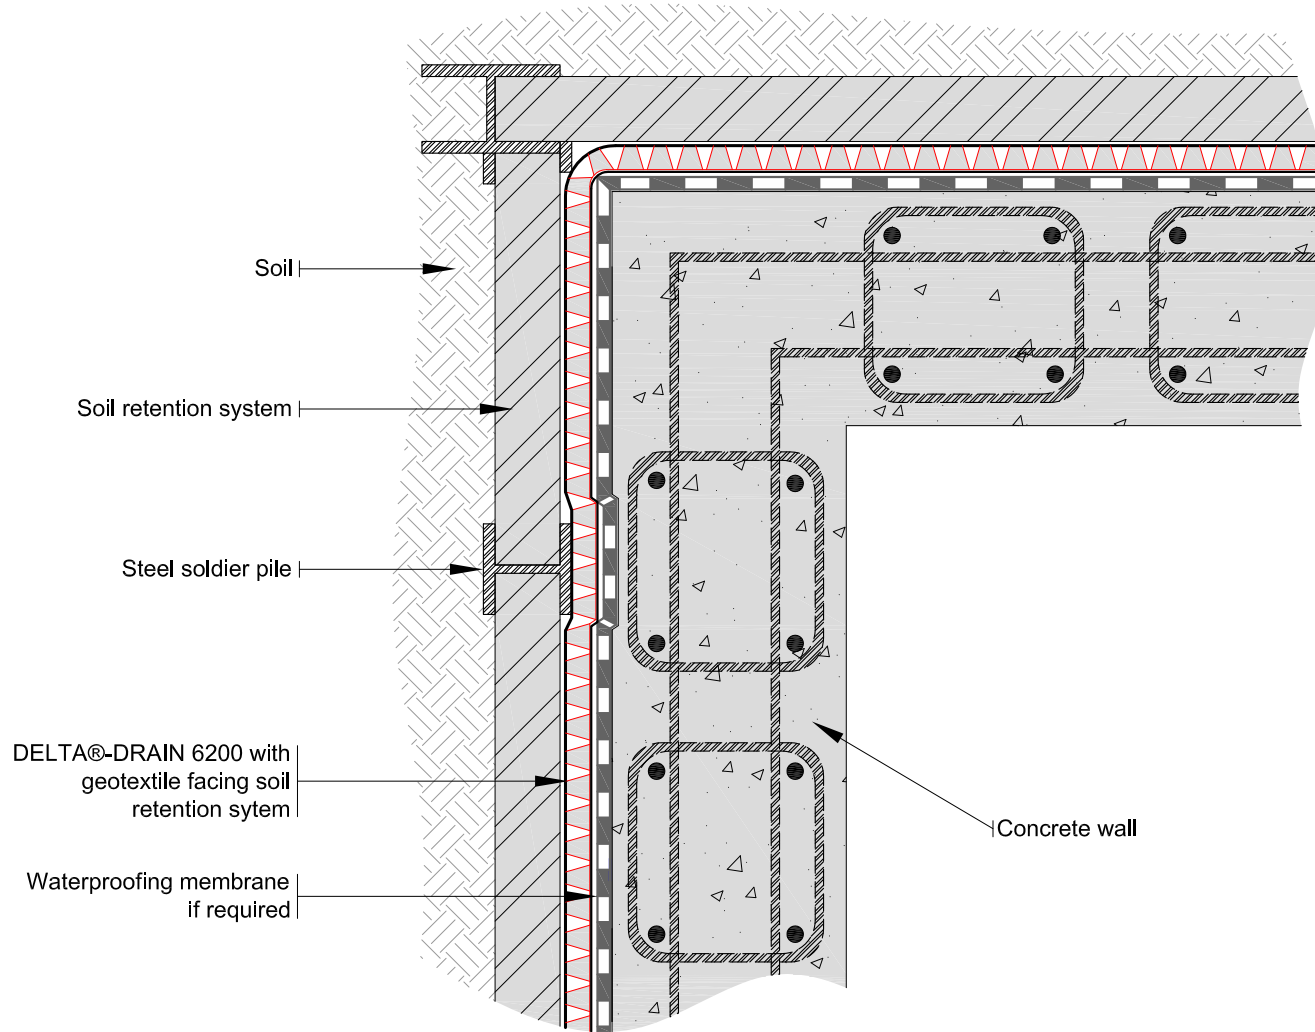

THIS DRAWING AND THE INFORMATION CONTAINED ARE THE PROPERTY OF COSELLA-DÖRKEN. THEY ARE NOT TO BE COPIED OR USED IN ANY WAY WITHOUT OUR WRITTEN PERMISSION

# COSELLA DÖRKEN

4655 DELTA WAY BEAMSVILLE, ON. L0R 1B4 CANADA  
TEL# 1-888-433-5824 OR 1-905-563-3255

THIS IS A PROPOSAL DRAWING. DO NOT USE FOR CONSTRUCTION UNTIL APPROVED BY CONTRACTOR OR CONSULTING ENGINEER

TITLE:

TYPICAL CORNER DETAIL  
DELTA®-DRAIN 6200

APP'D BY:

DATE:

DRAWN BY: KRZYSZTOF APRIASZ.



CHKD BY:

DATE: February 18, 2011

SCALE: NTS

FILE NAME: DELTA-DRAIN6200\_13.dwg

Note: overburden not shown for clarity

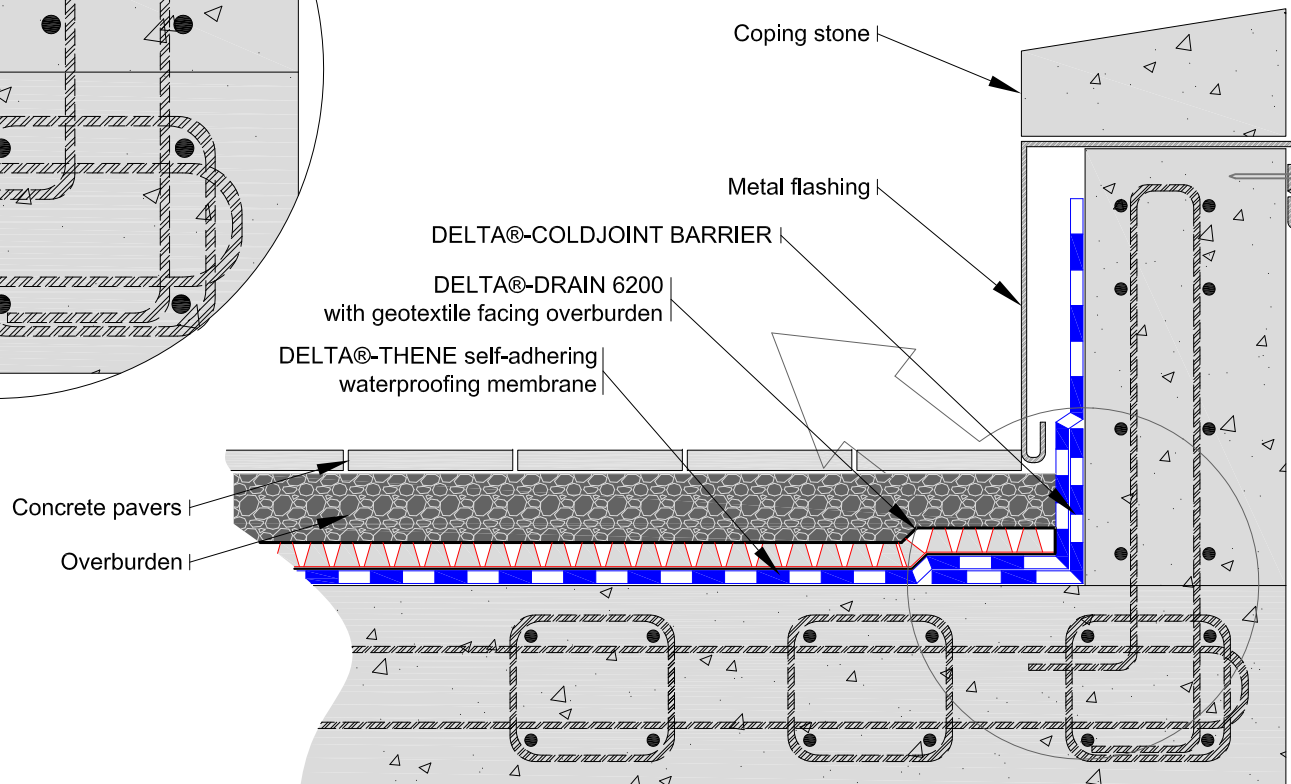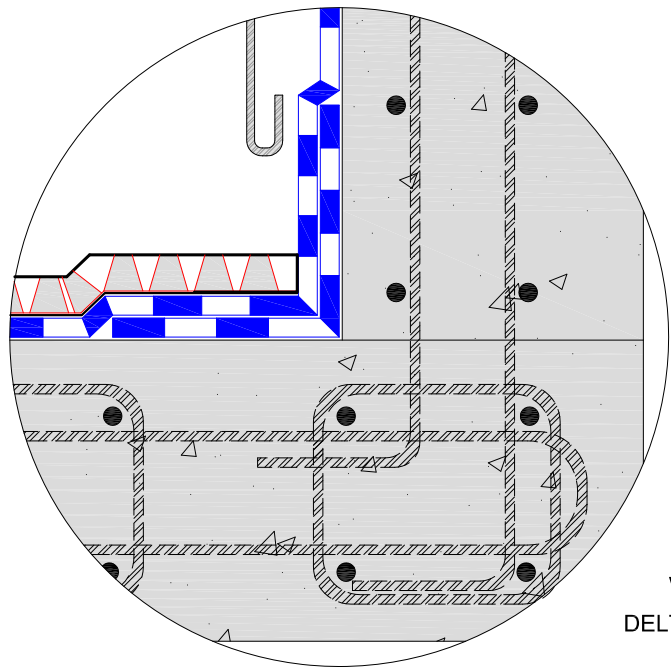

THIS DRAWING AND THE INFORMATION CONTAINED ARE THE PROPERTY OF COSELLA-DÖRKEN. THEY ARE NOT TO BE COPIED OR USED IN ANY WAY WITHOUT OUR WRITTEN PERMISSION

# COSELLA DÖRKEN

4655 DELTA WAY BEAMSVILLE, ON. L0R 1B4 CANADA  
TEL# 1-888-433-5824 OR 1-905-563-3255

THIS IS A PROPOSAL DRAWING. DO NOT USE FOR CONSTRUCTION UNTIL APPROVED BY CONTRACTOR OR CONSULTING ENGINEER

TITLE:

TYPICAL PARAPET DETAIL WITH DELTA®-THENE,  
DELTA®-COLDJOINT BARRIER AND DELTA®-DRAIN 6200

APP'D BY:

DATE:

DRAWN BY: KRZYSZTOF APRIASZ.



CHKD BY:

DATE: February 22, 2011

SCALE: NTS

FILE NAME: DELTA-DRAIN6200\_14.dwg

Note: overburden not shown for clarity

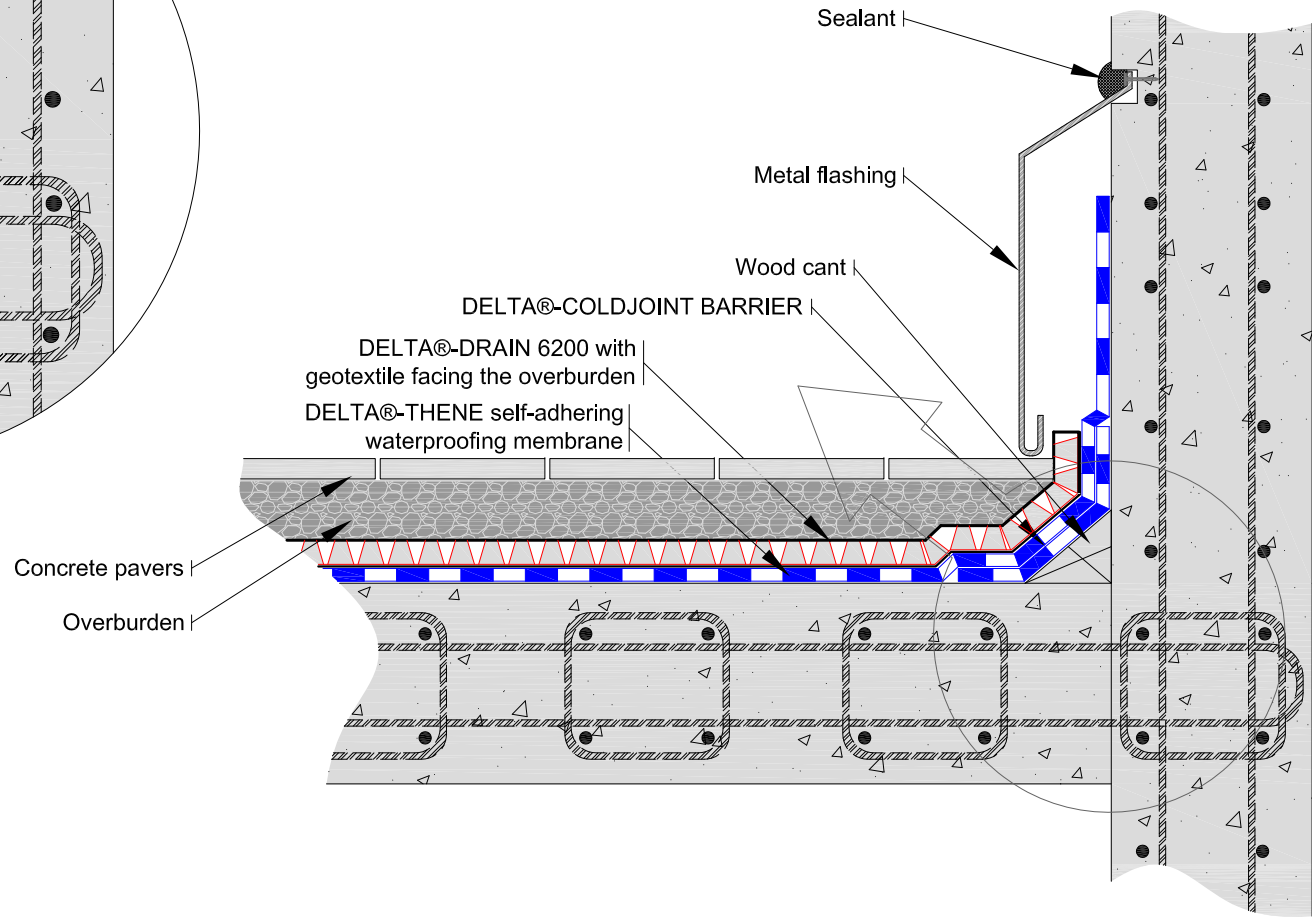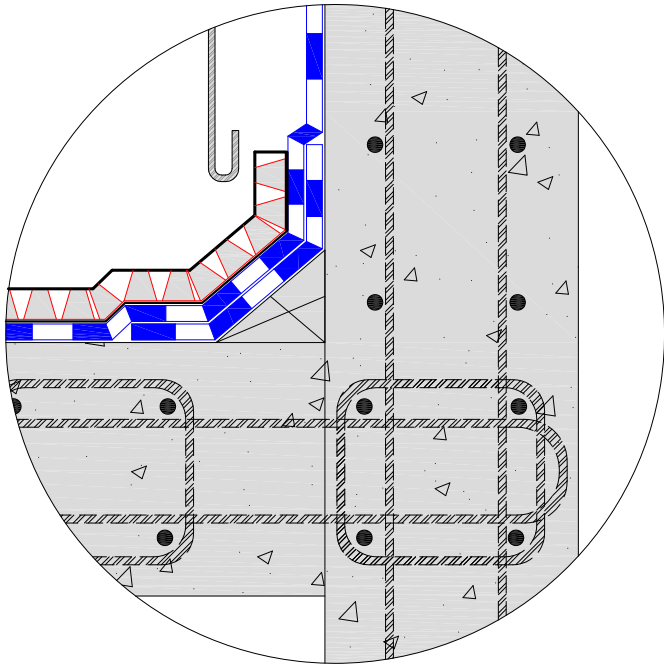

THIS DRAWING AND THE INFORMATION CONTAINED ARE THE PROPERTY OF COSELLA-DÖRKEN. THEY ARE NOT TO BE COPIED OR USED IN ANY WAY WITHOUT OUR WRITTEN PERMISSION

# COSELLA DÖRKEN

4655 DELTA WAY BEAMSVILLE, ON. L0R 1B4 CANADA  
TEL# 1-888-433-5824 OR 1-905-563-3255

THIS IS A PROPOSAL DRAWING. DO NOT USE FOR CONSTRUCTION UNTIL APPROVED BY CONTRACTOR OR CONSULTING ENGINEER

TITLE: **TYPICAL ROOF EDGE TERMINATION DETAIL WITH DELTA®-THENE, DELTA®-COLDJOINT BARRIER AND DELTA®-DRAIN 6200**

APP'D BY: \_\_\_\_\_ DATE: \_\_\_\_\_

DRAWN BY: KRZYSZTOF APRIASZ.

CHKD BY: \_\_\_\_\_

DATE: February 22, 2011

SCALE: NTS

FILE NAME: DELTA-DRAIN6200\_15.dwg